


1. Erdgeschoss

1:50

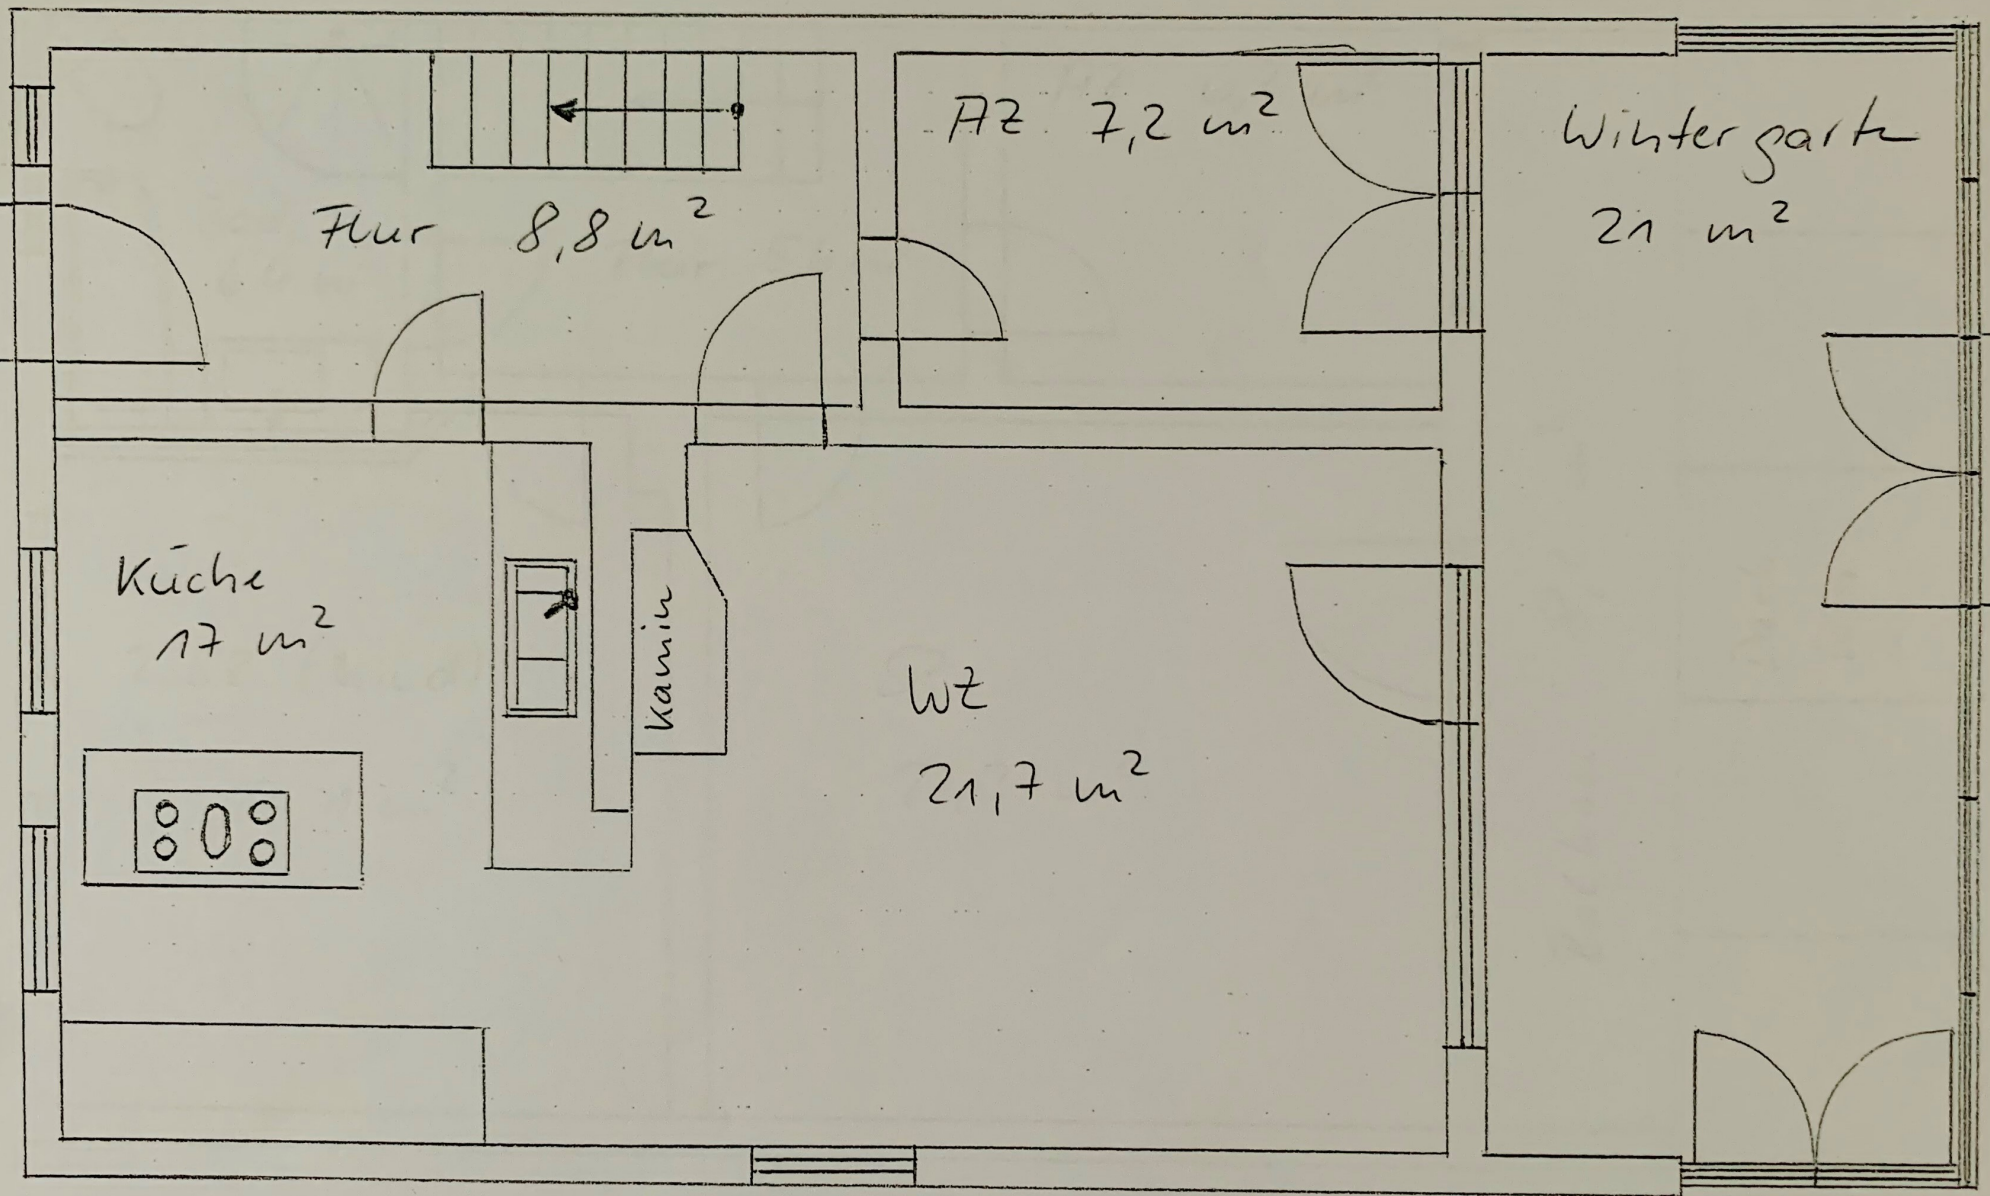

Carport