


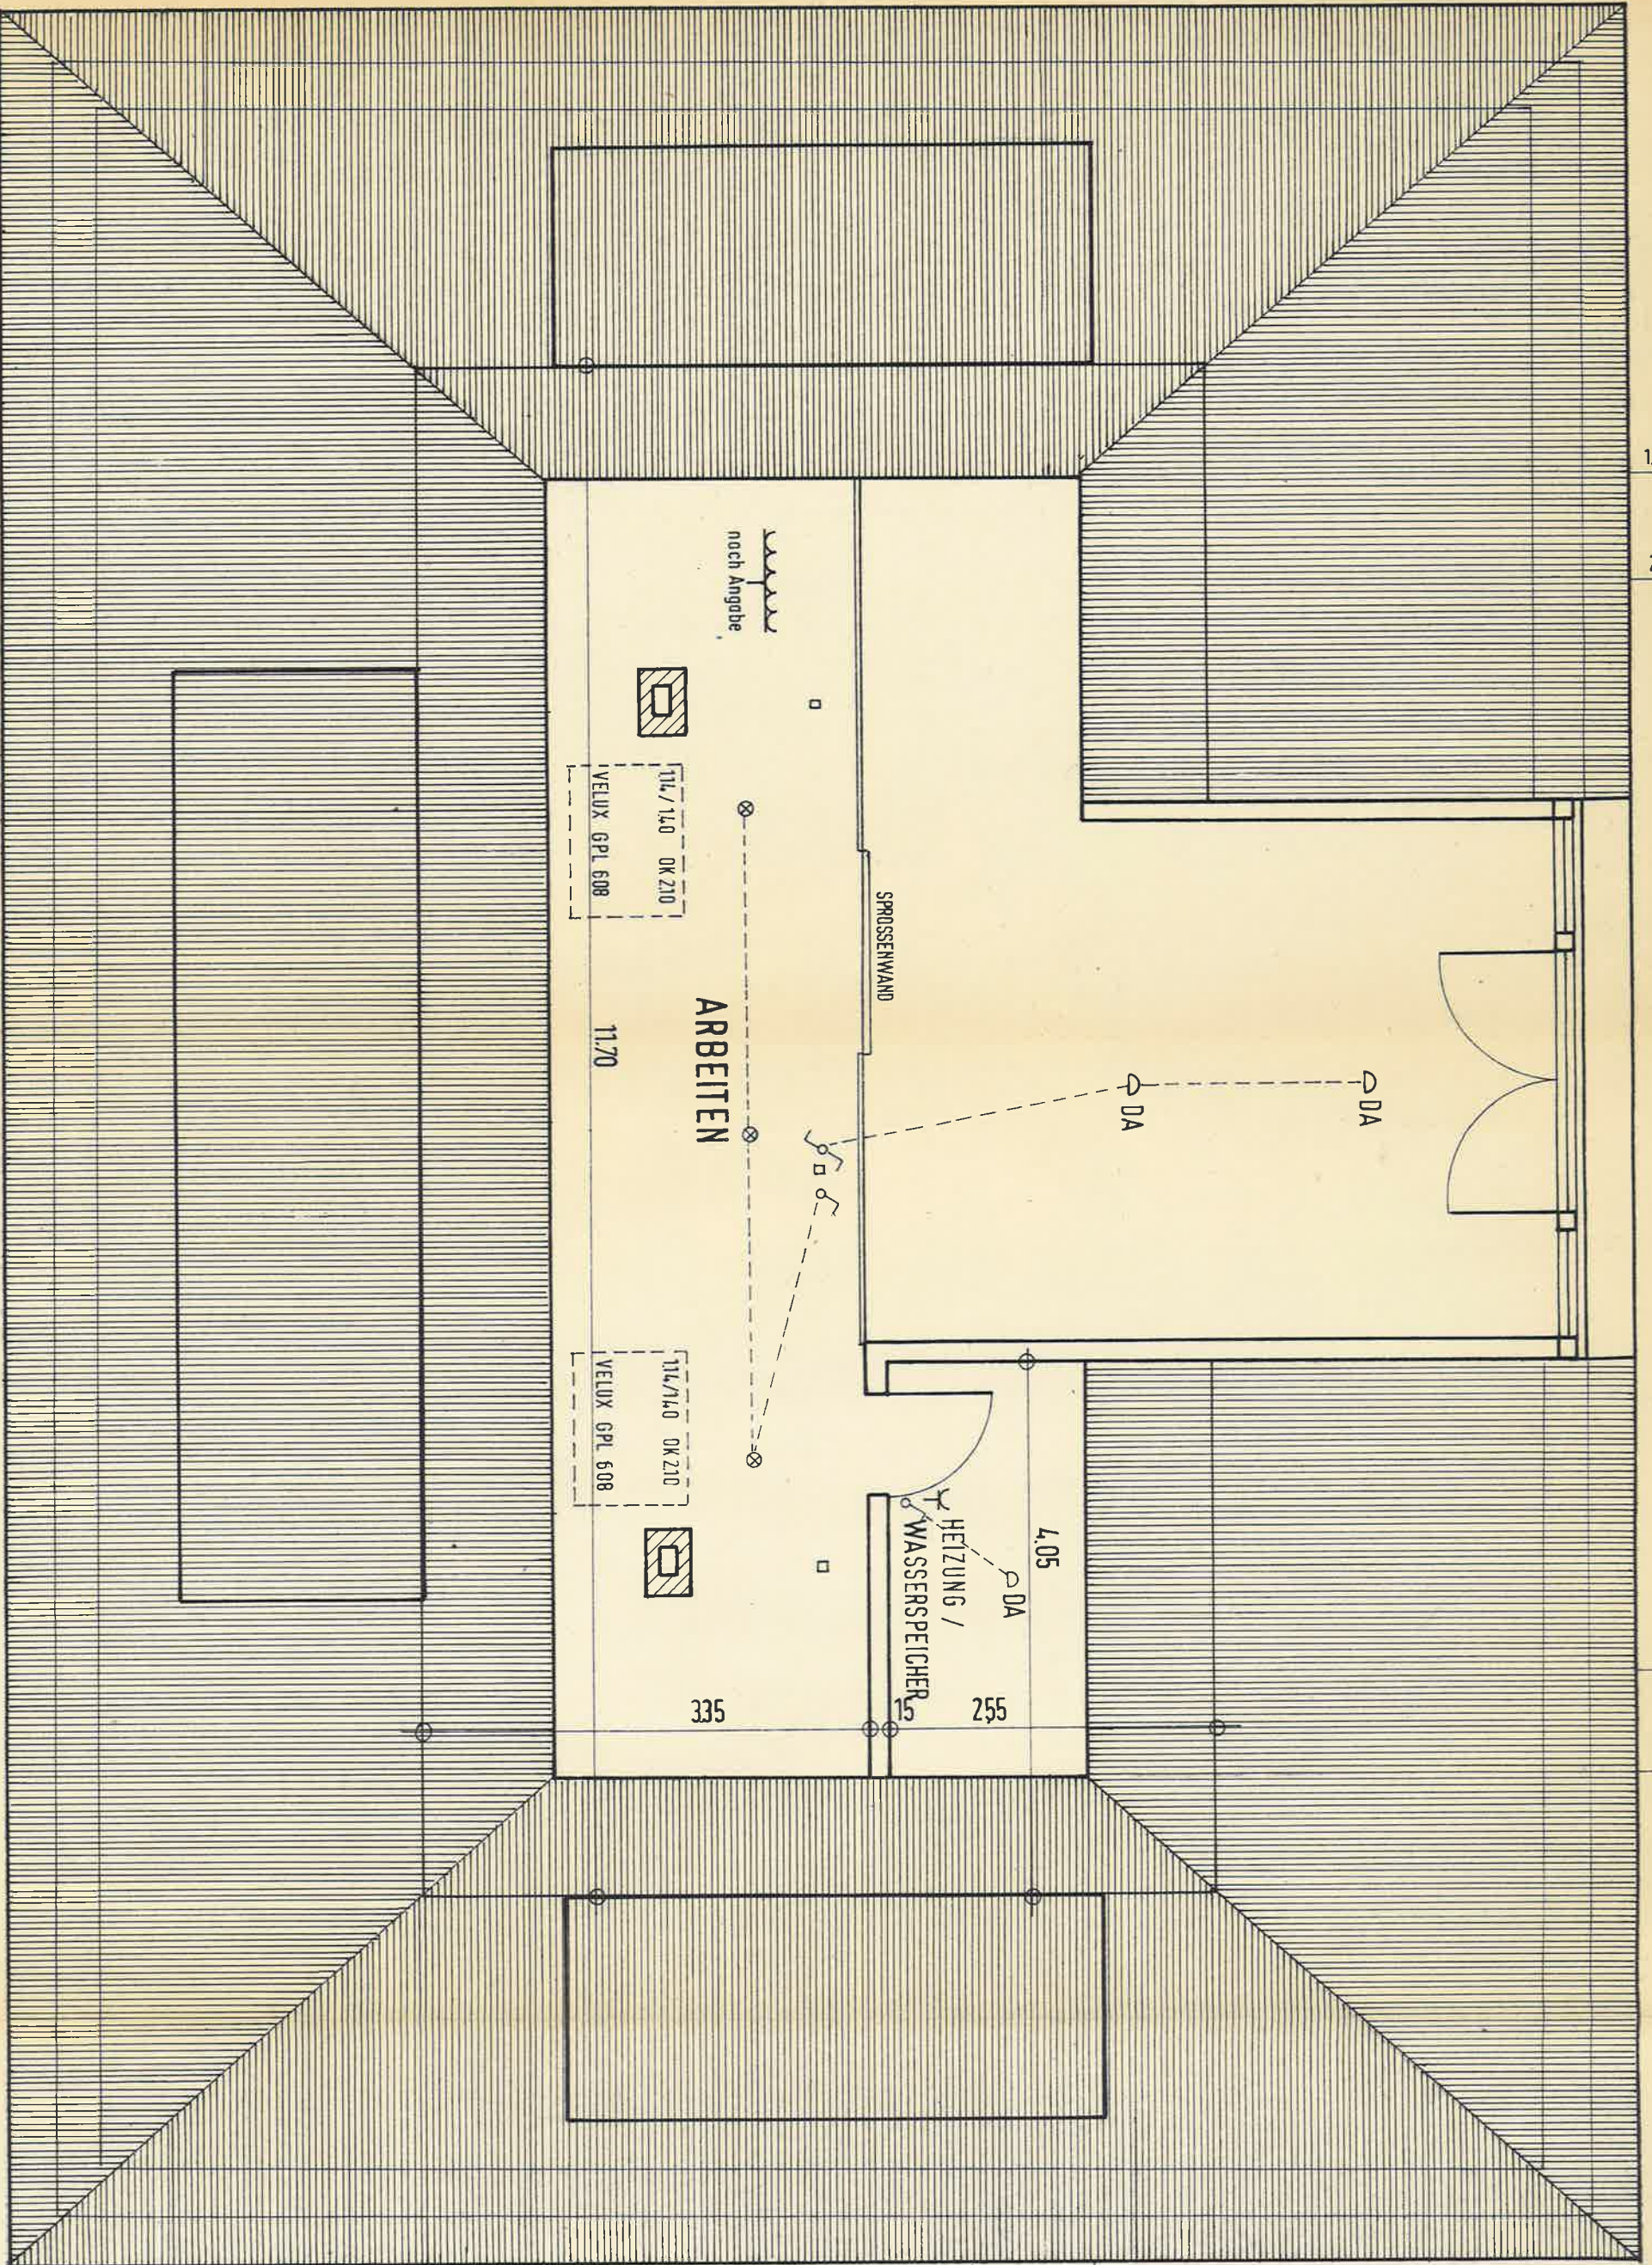

1.00 m

2.00 m

2.00 m

1.00 m

1.00 m

2.00 m


2.00 m

1.00 m

100 m 200 m

200 m 100 m

100 m 200 m 200 m 100 m

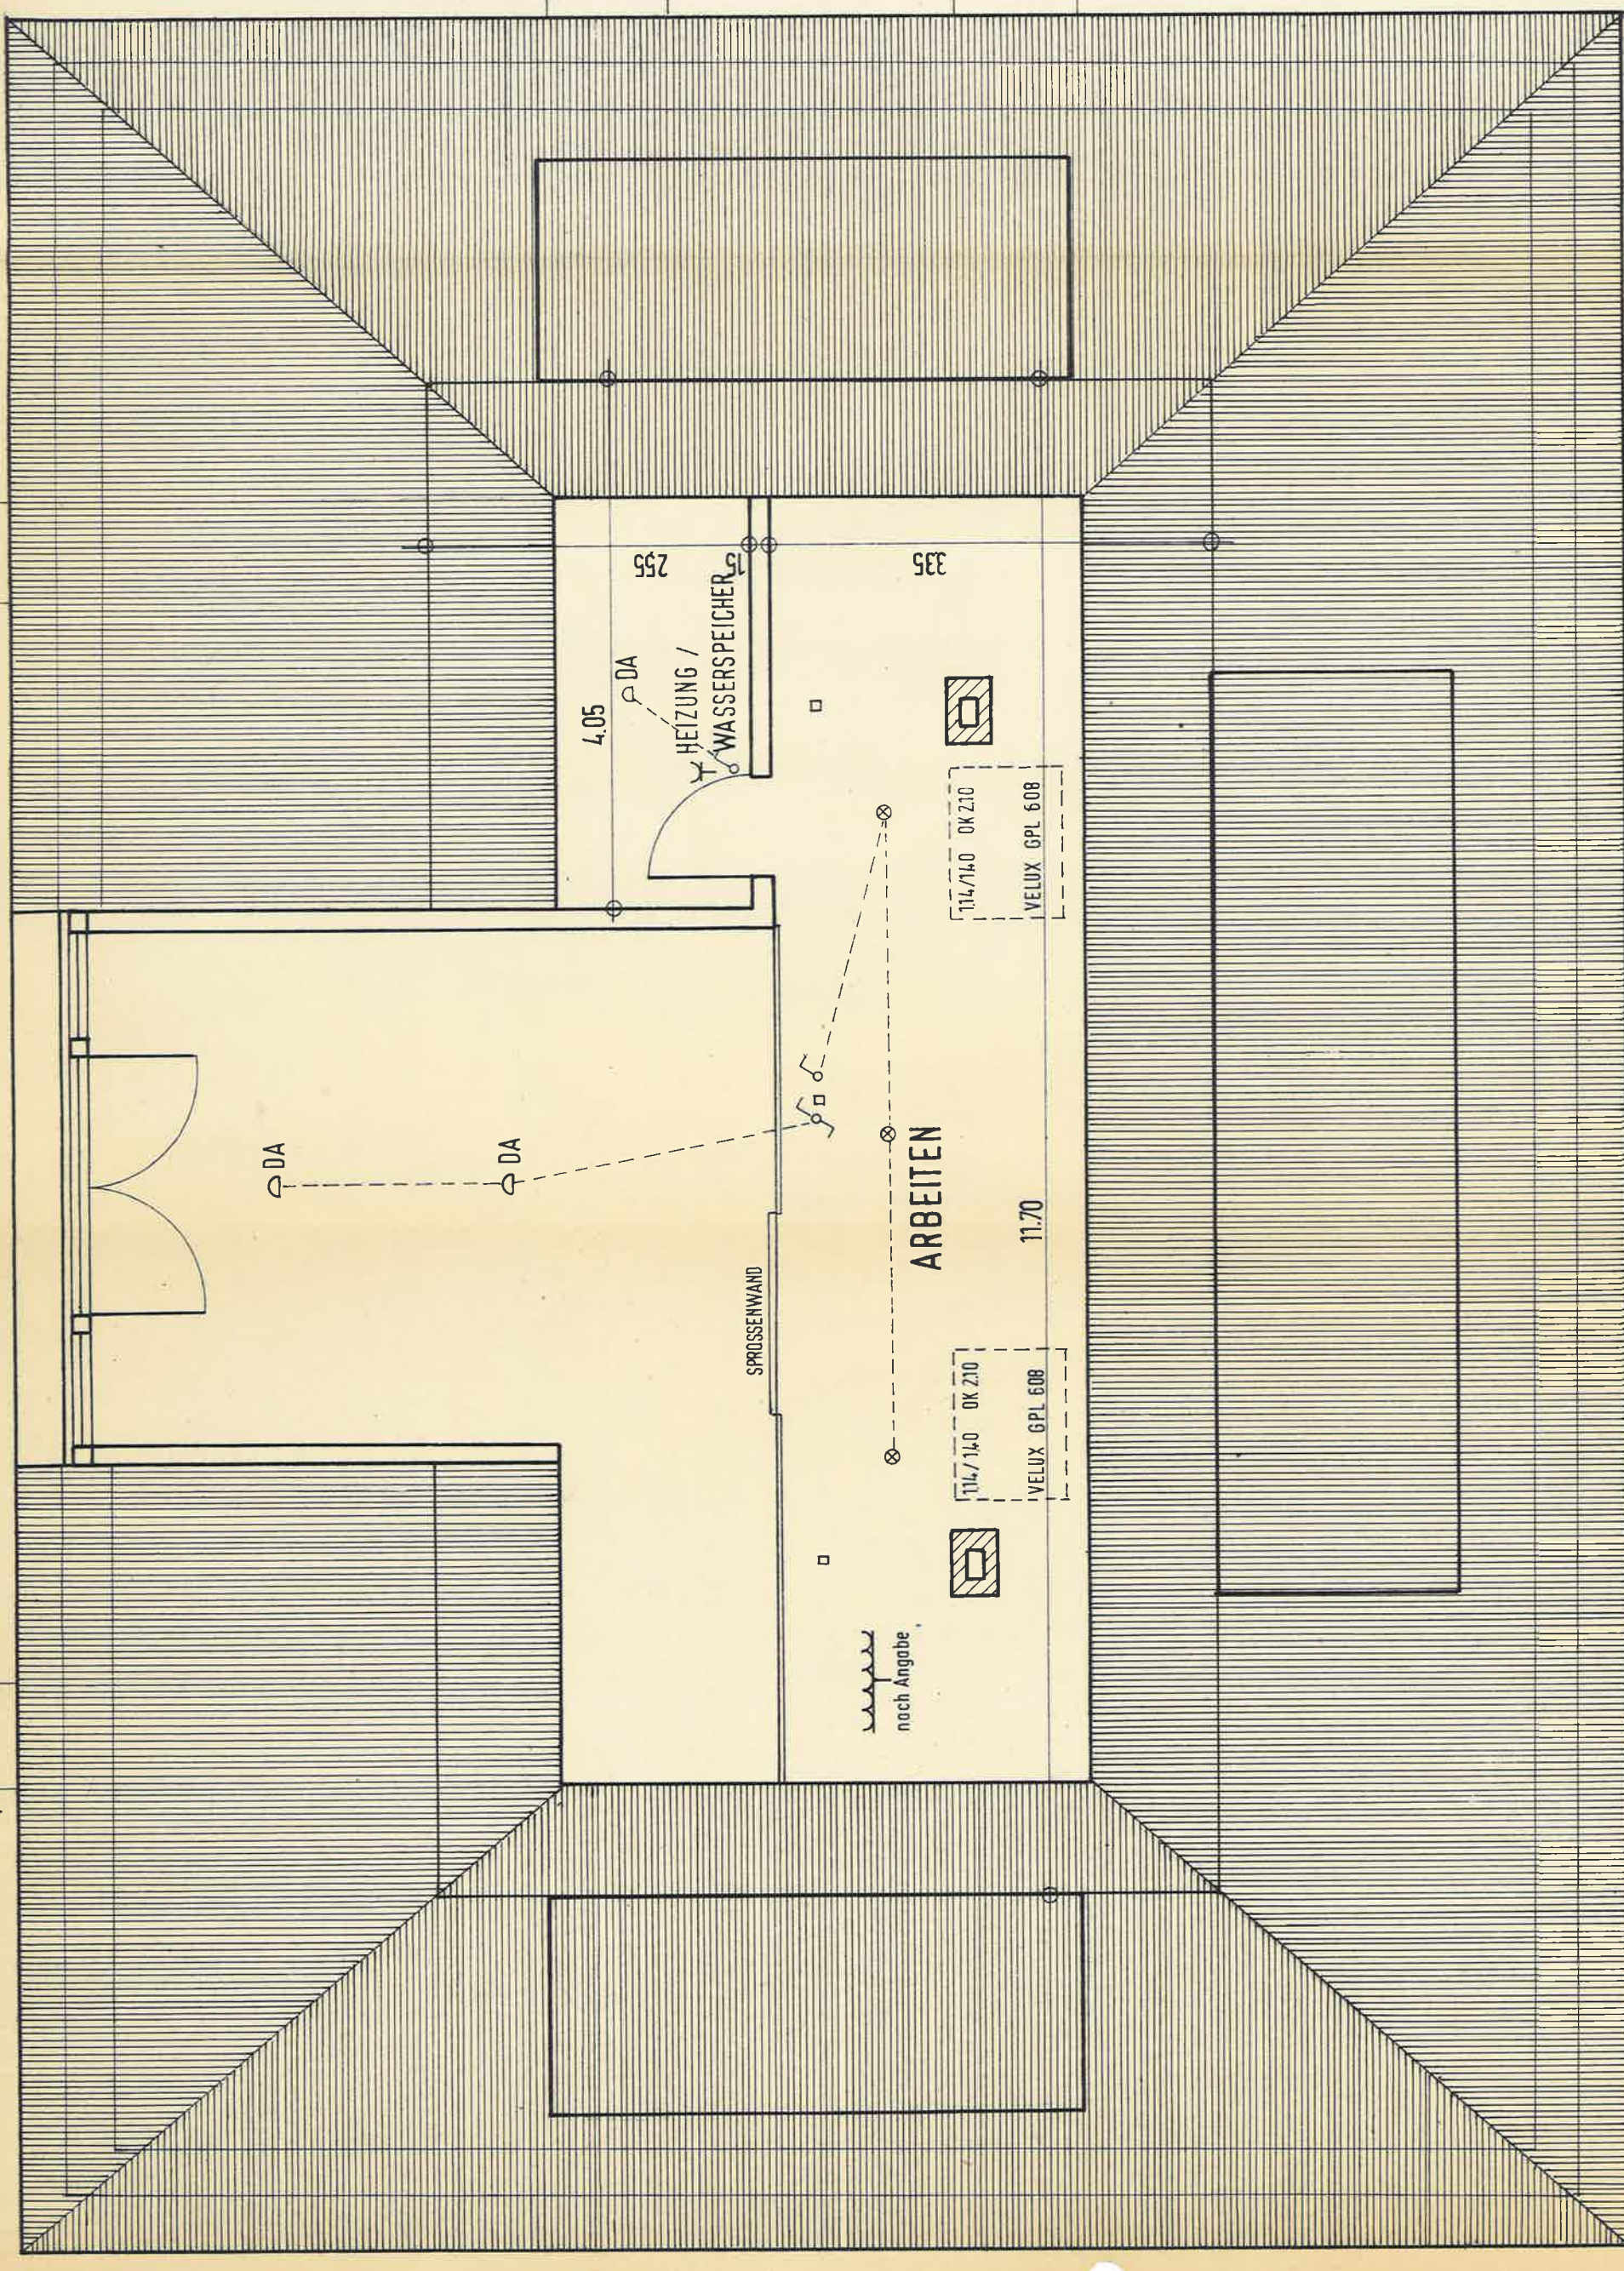

Be Ma St Le K N D B Sta Stu Mal Bau ent hüt aus