

Fünftenweg

393

392

395
7

Egerländer - 394 Weg

396

Werkstatt
im Bau

397

-30,20

5,00

9,00

19,50

3,50

25,50

25,46

25,50

25,50

Grundstück
Wagner

394

394

389
7

Königsberger Str

148


Der Bauherr:

Der Planer:


Lageplanskizze

1:500


Einfamilienwohnhaus für
Herrn Willi Wagner
Ziegenhain

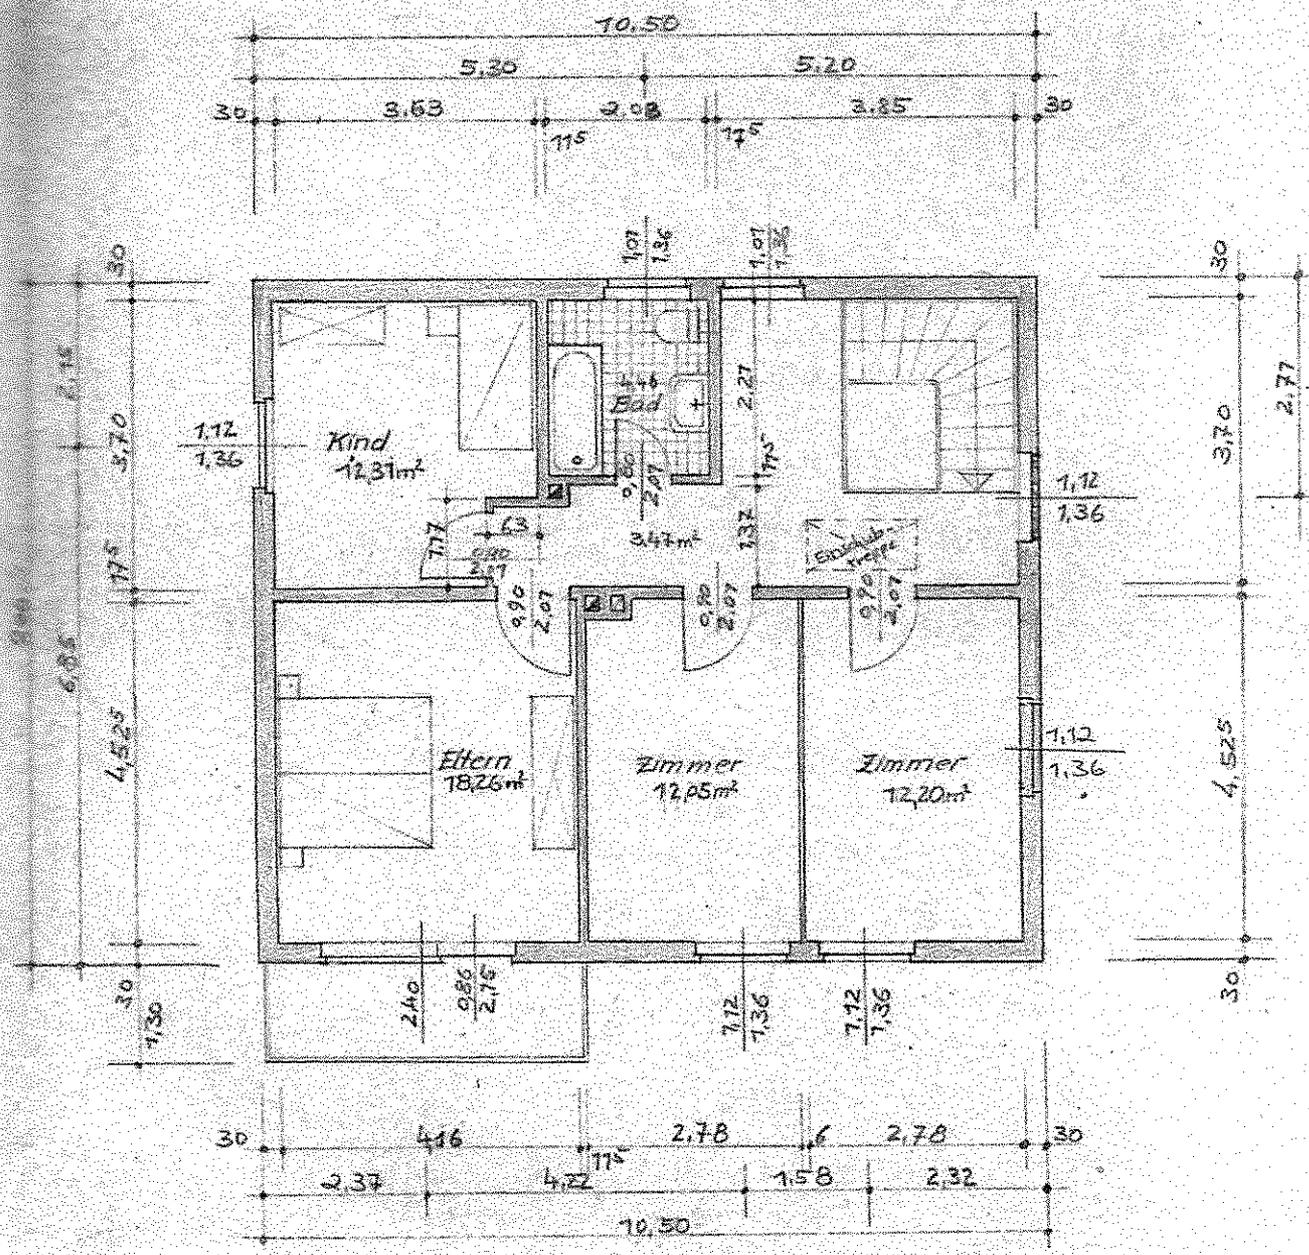


Obergeschoss

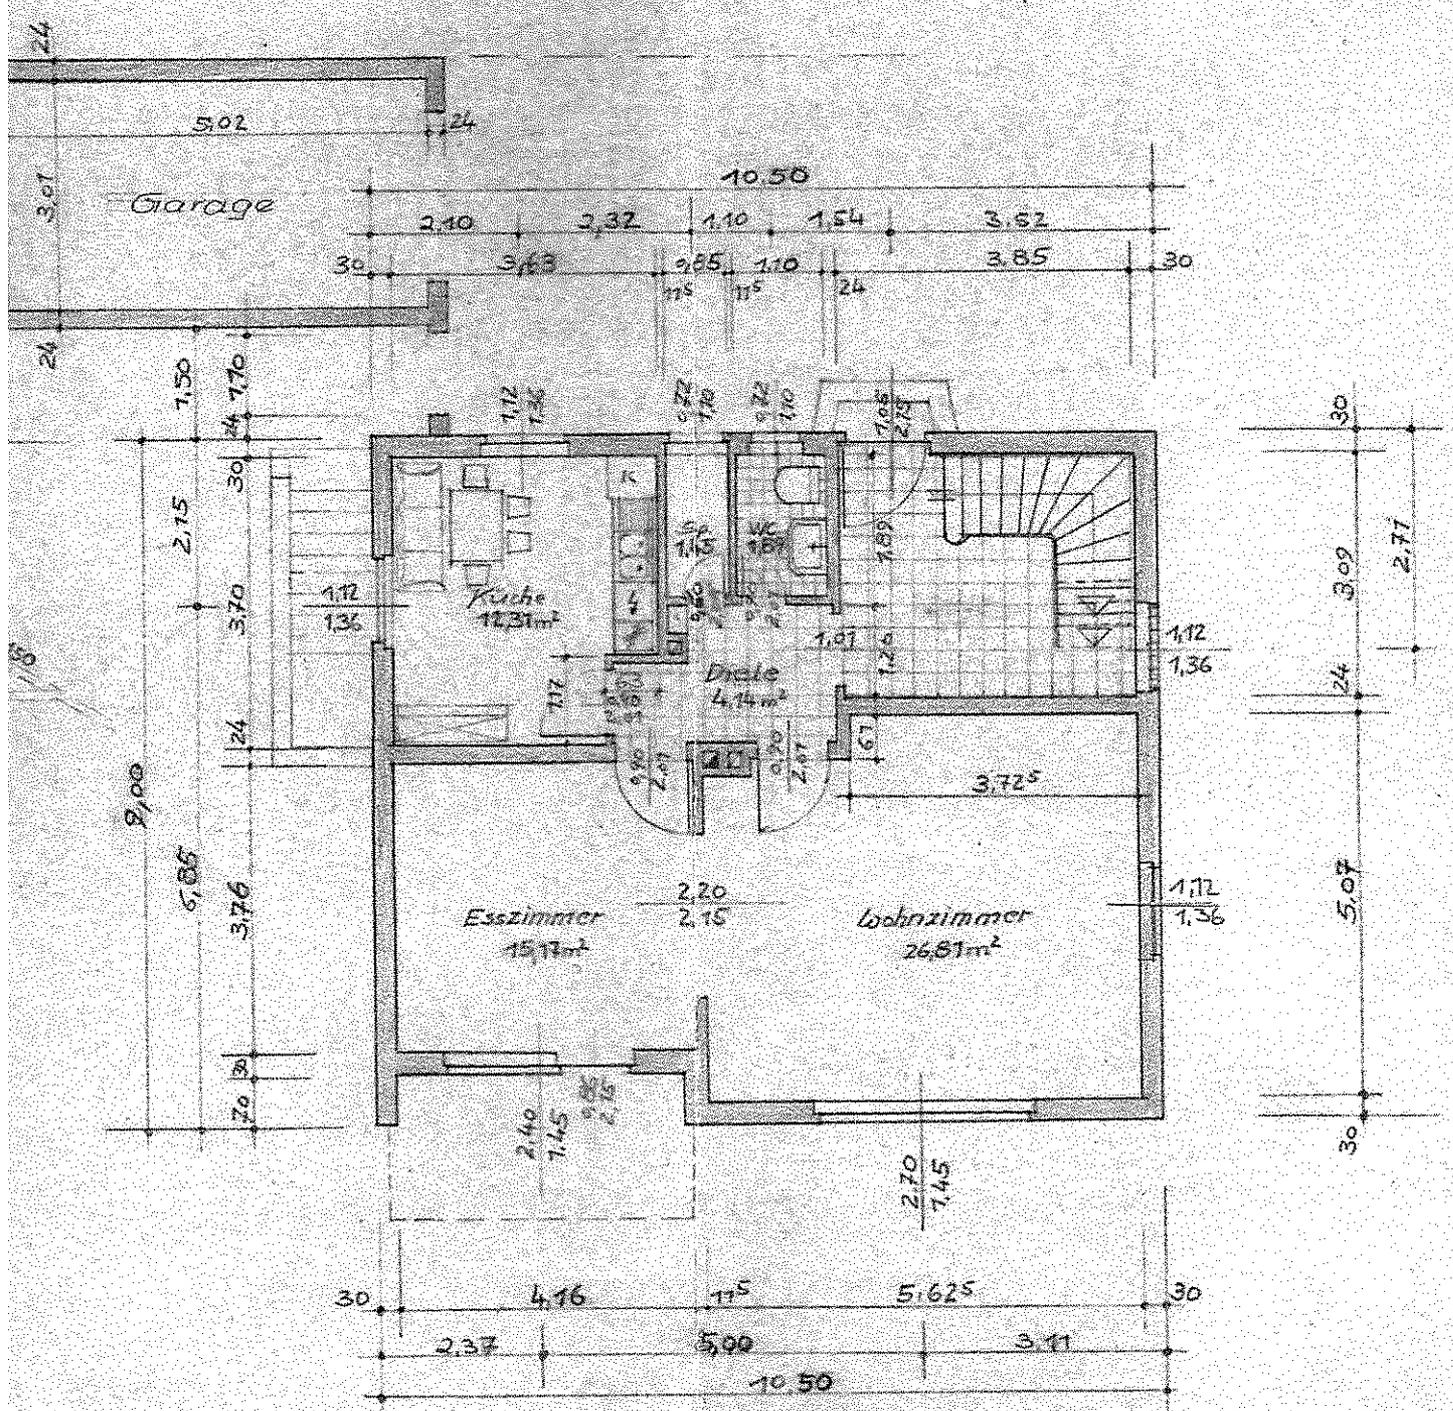

Erdgeschoss

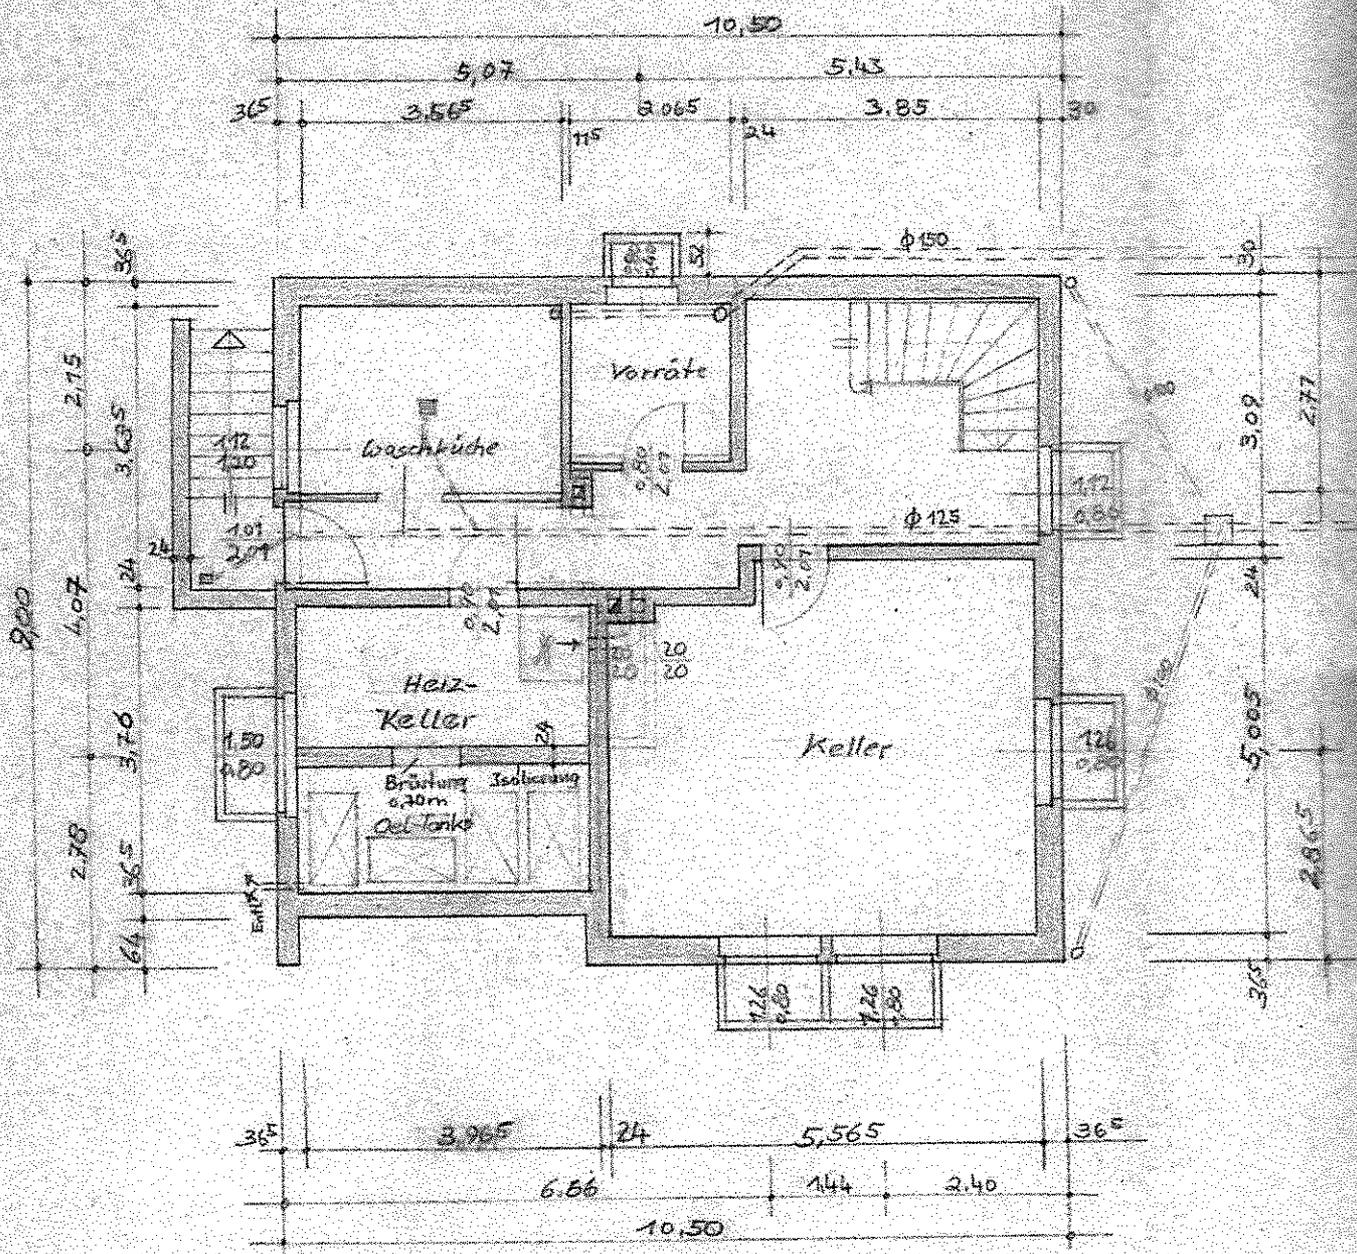

Keller

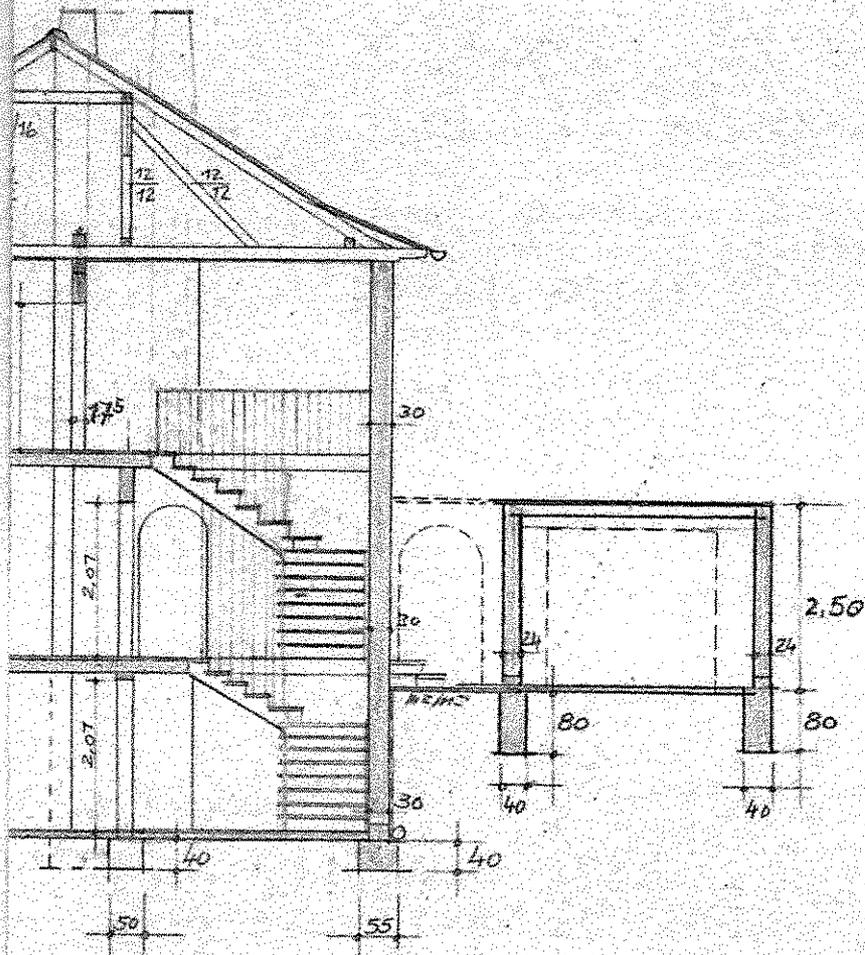

Einfamilienwohnhaus

1:100

Willi Wagner
Ziegenhain


Der Planer:

Wagner

Der Bauherr:

Wagner

September 1964

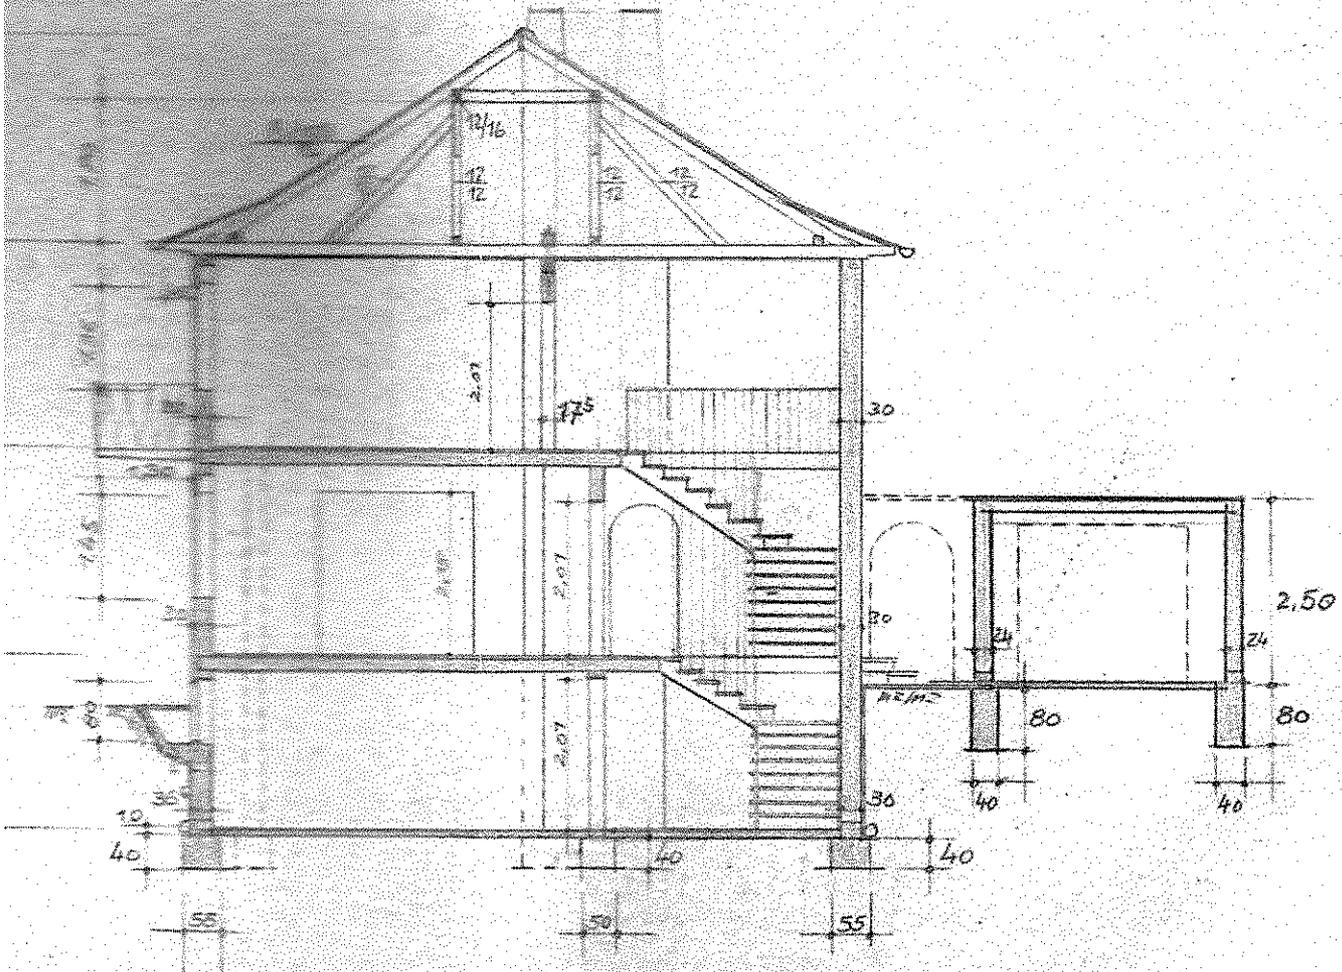

Schnitt 1-1

Einfamilienwohnhau

1:100

Willi Wagner
Ziegenhain


Der Planer:

Wagner


Der Bauer:

Joerg



September 1964

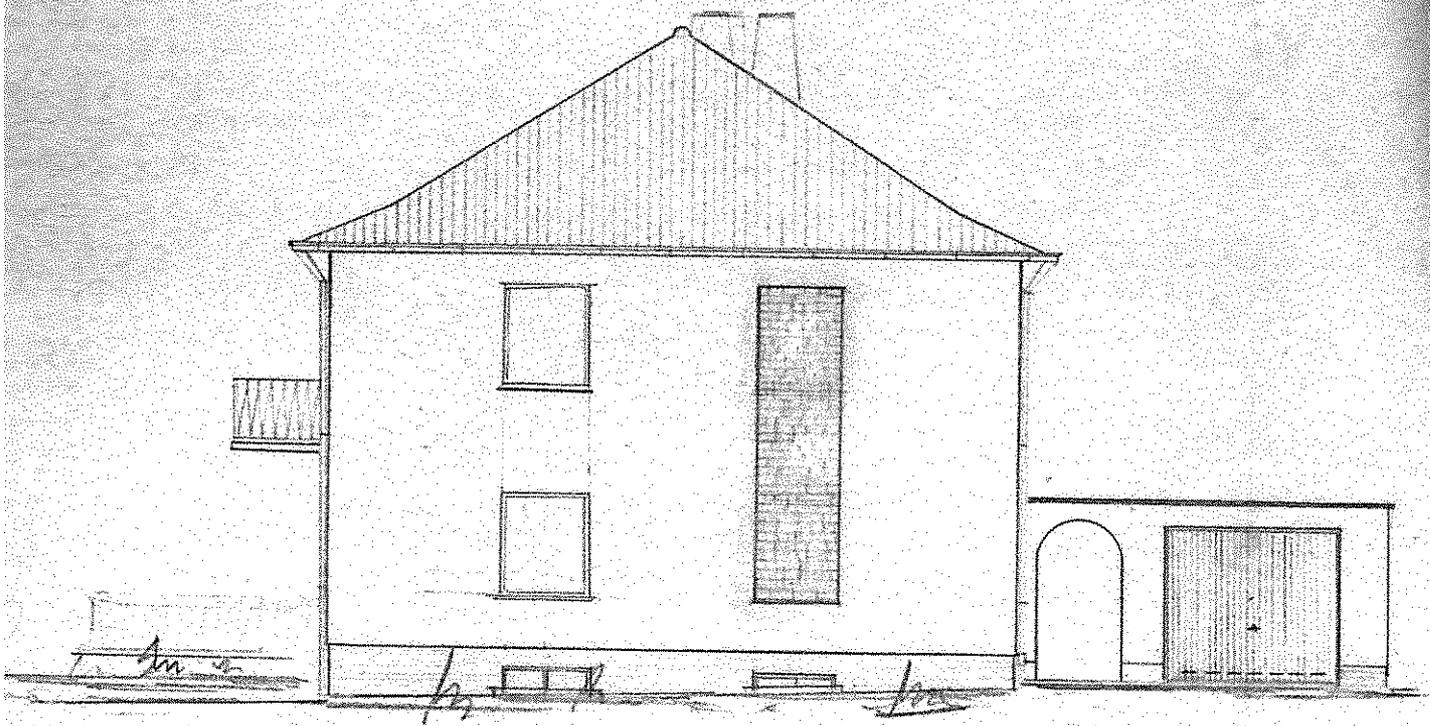


Ostansicht

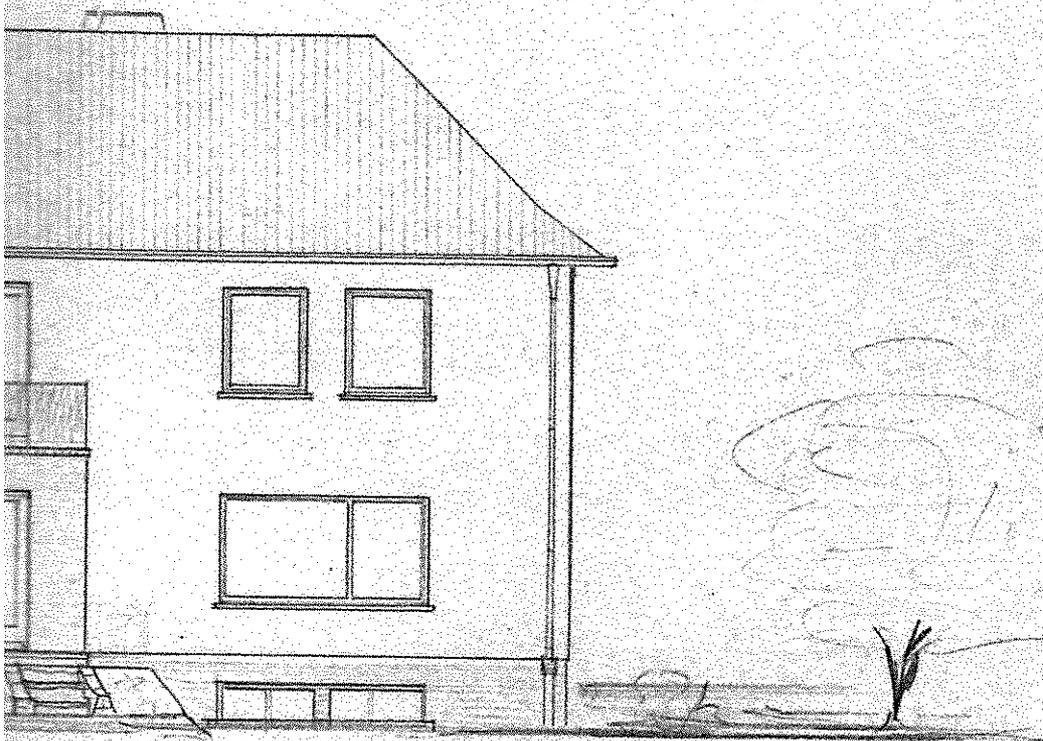


sicht

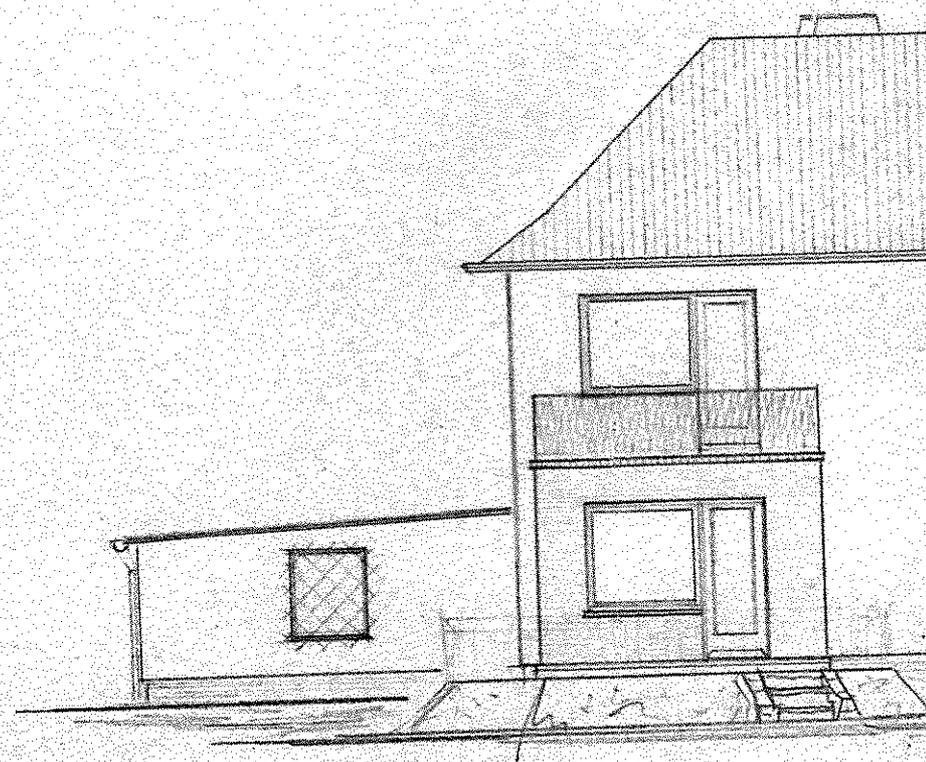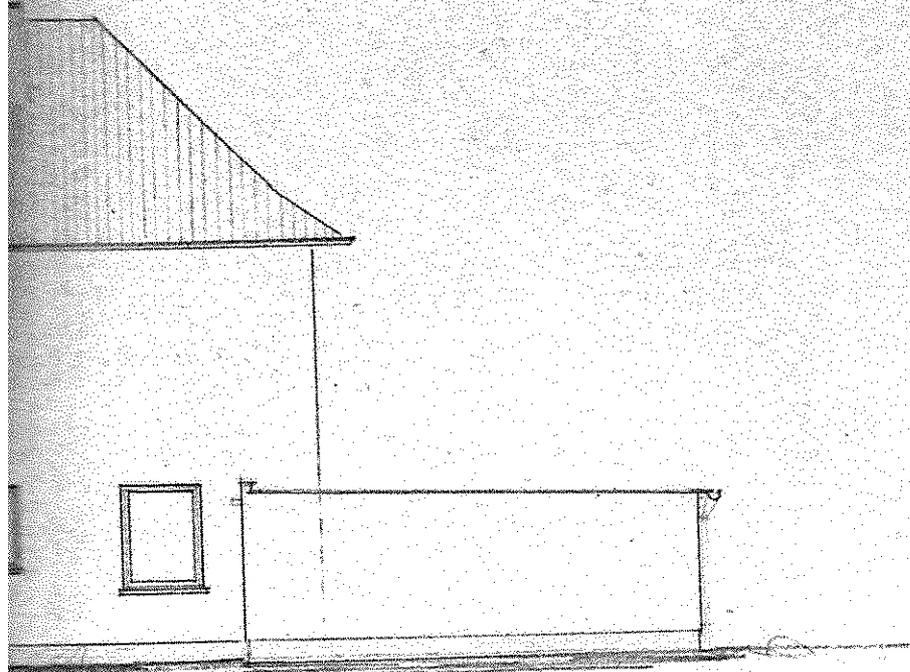

Südansicht

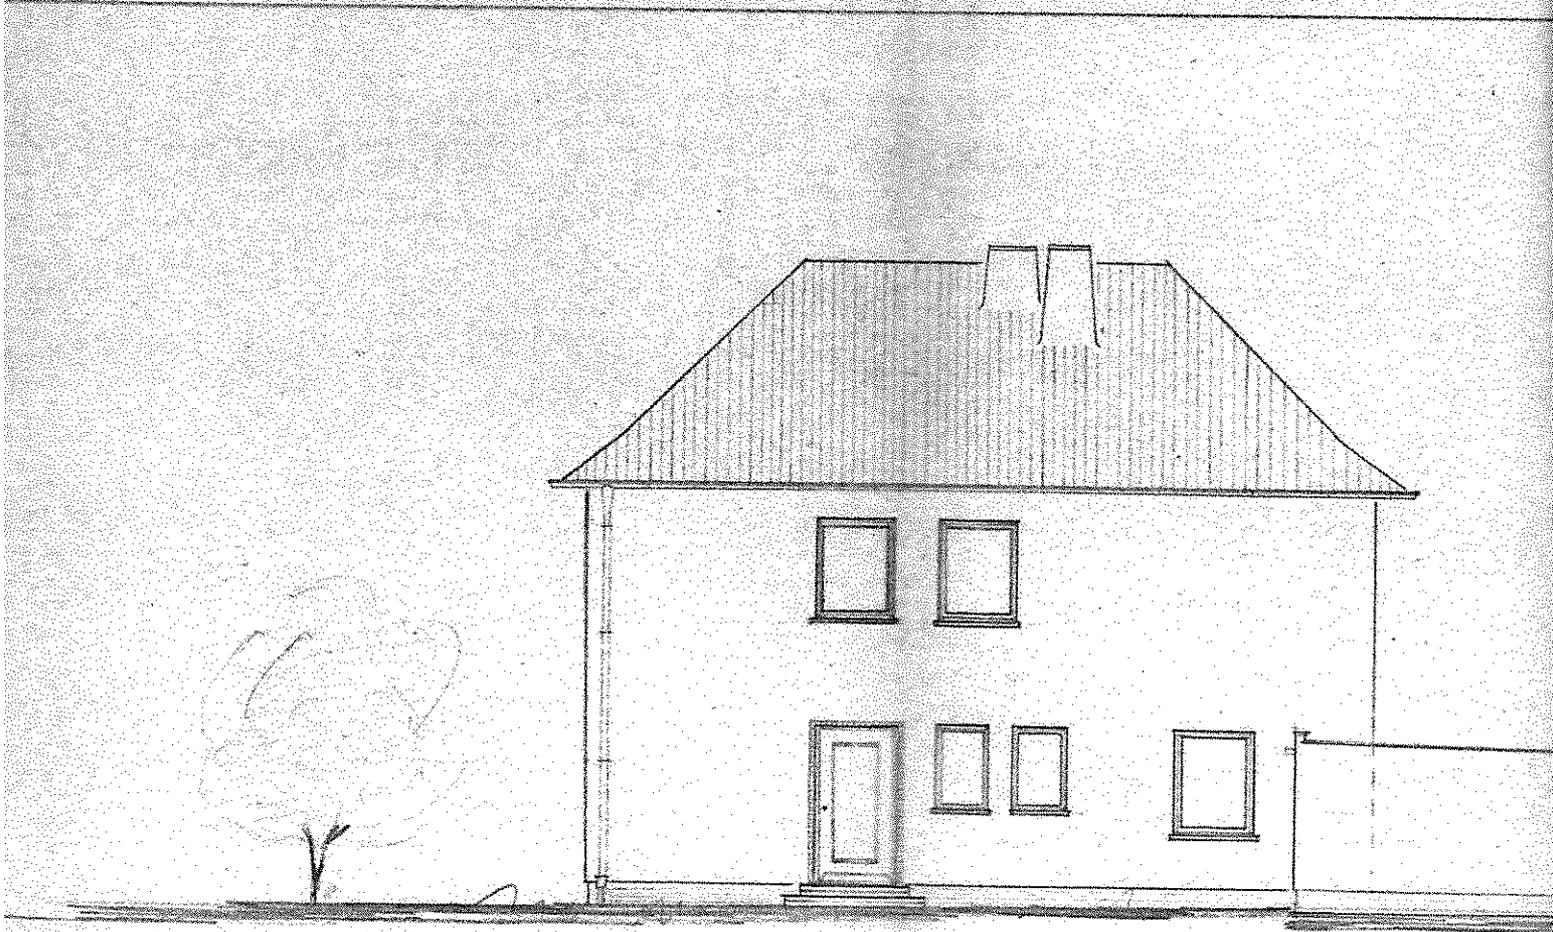

Nordansicht

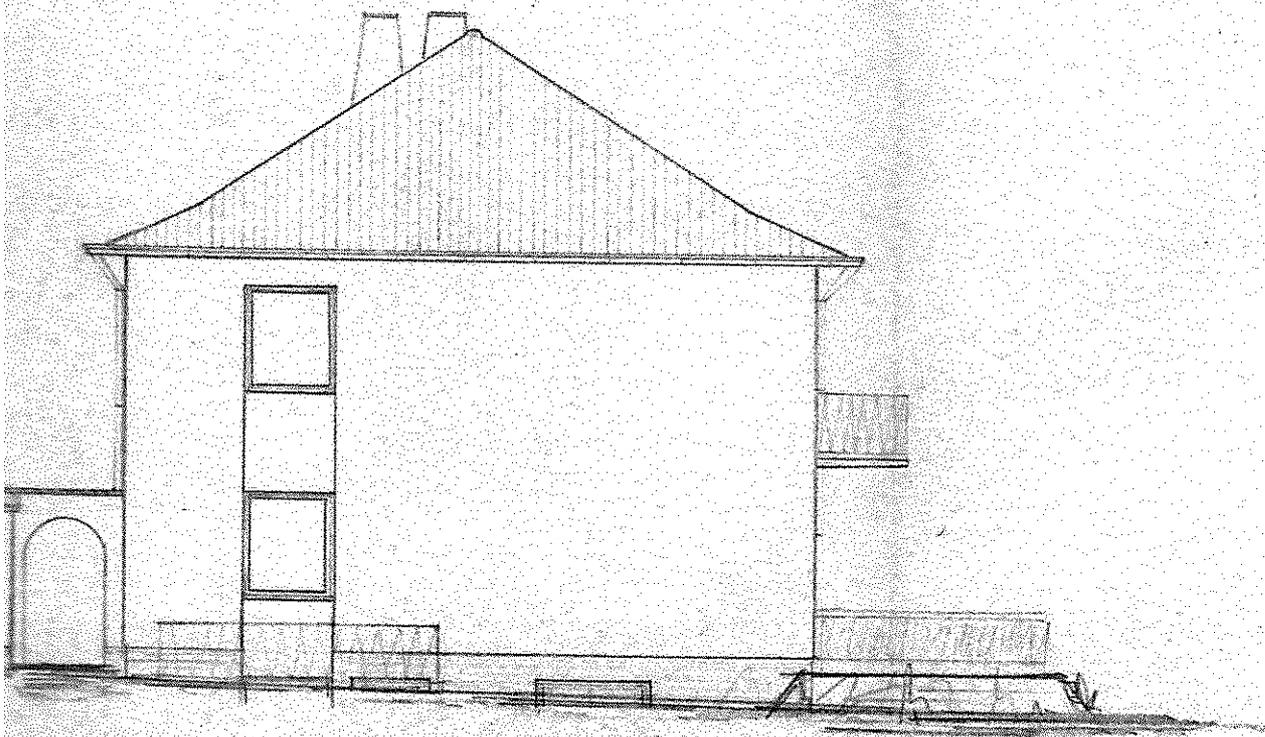

Westansicht