


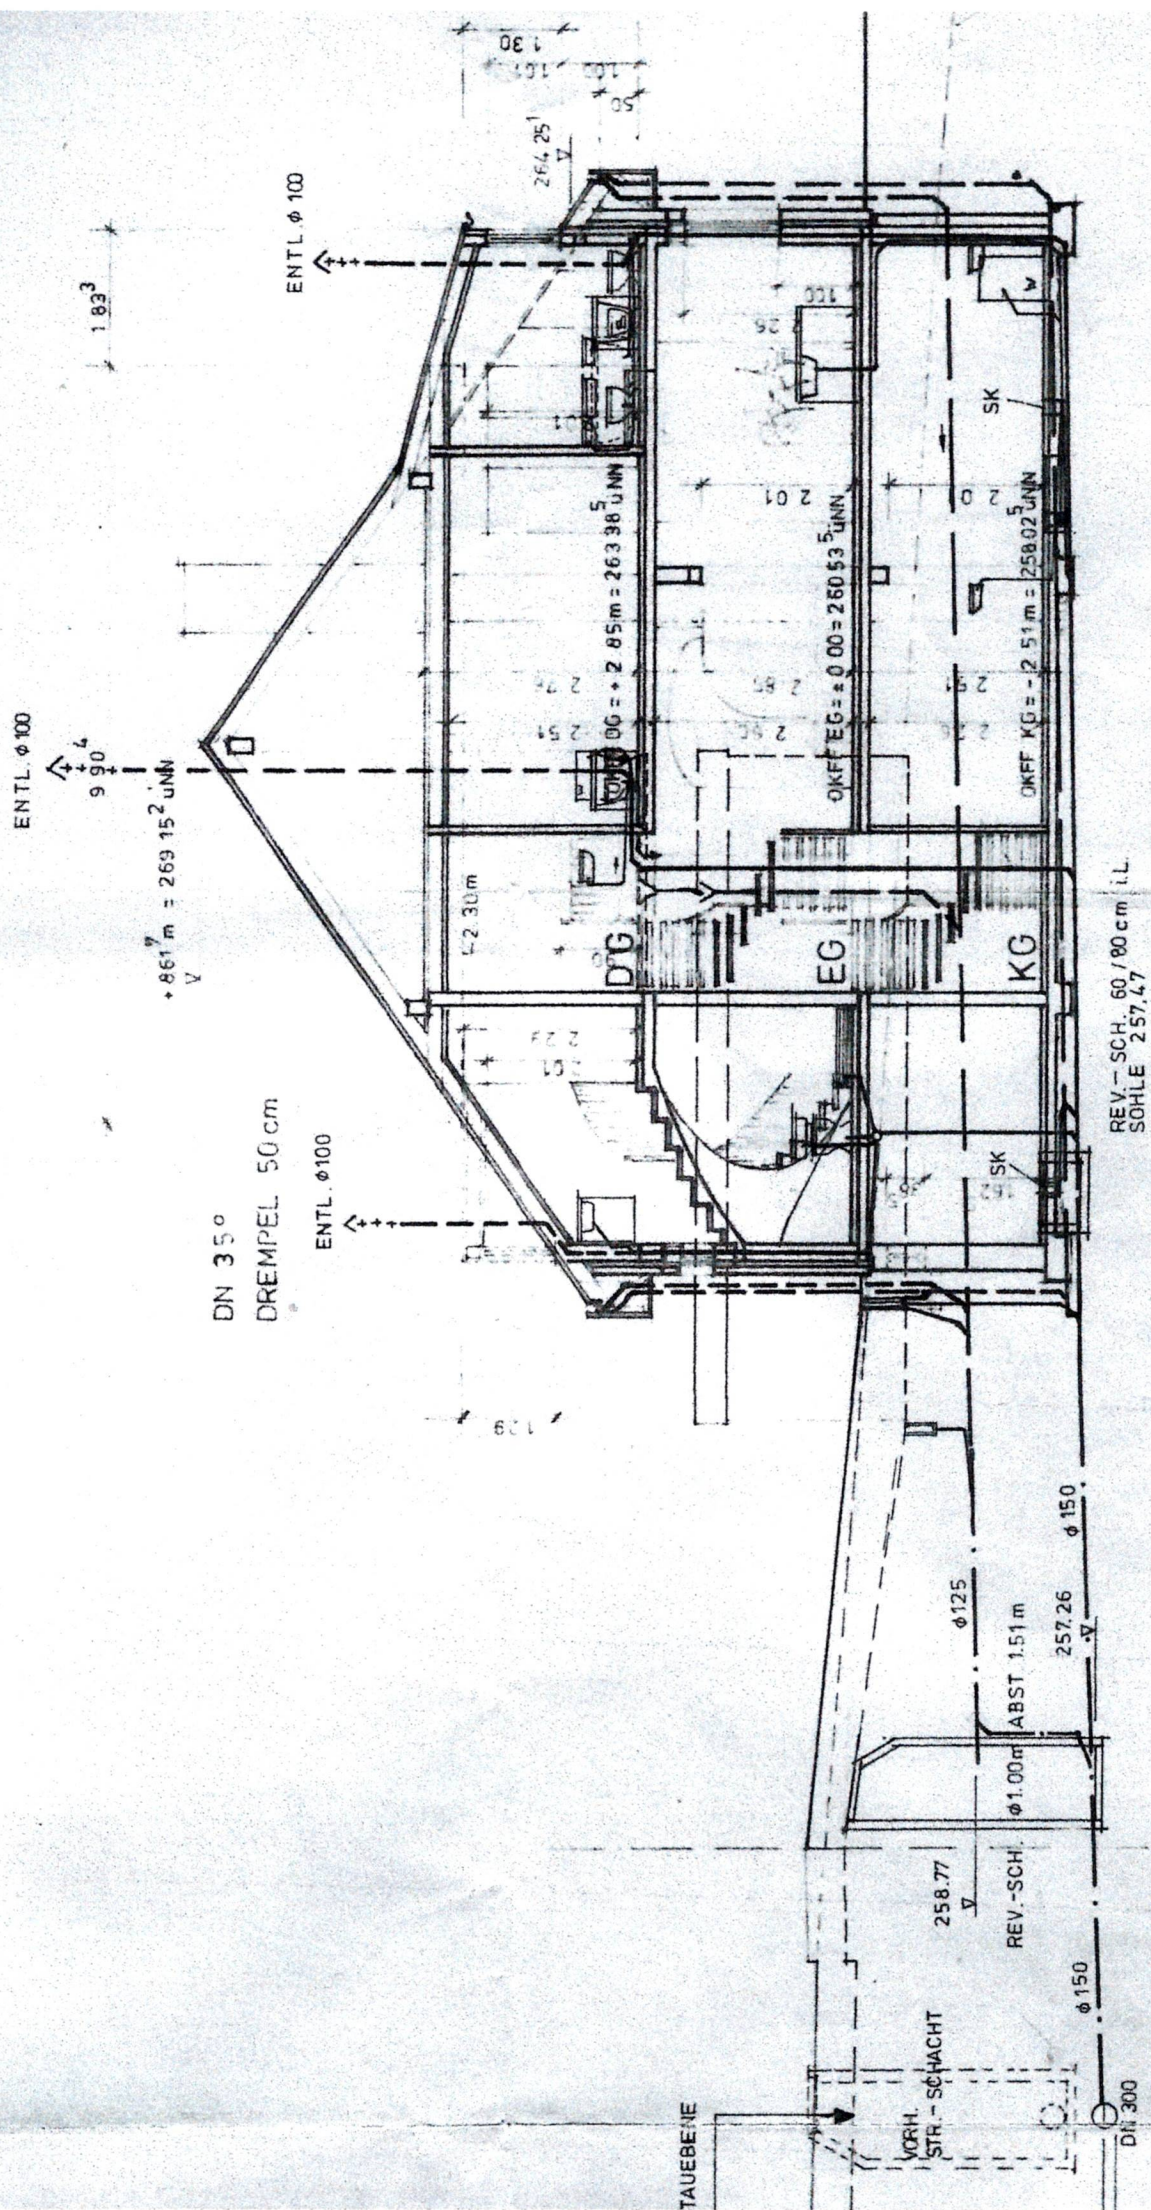

DIMENSIONEN SH. GRUNDRISS

REV.-SCH. 60/80 cm i.L.
SOHLE 257,47