

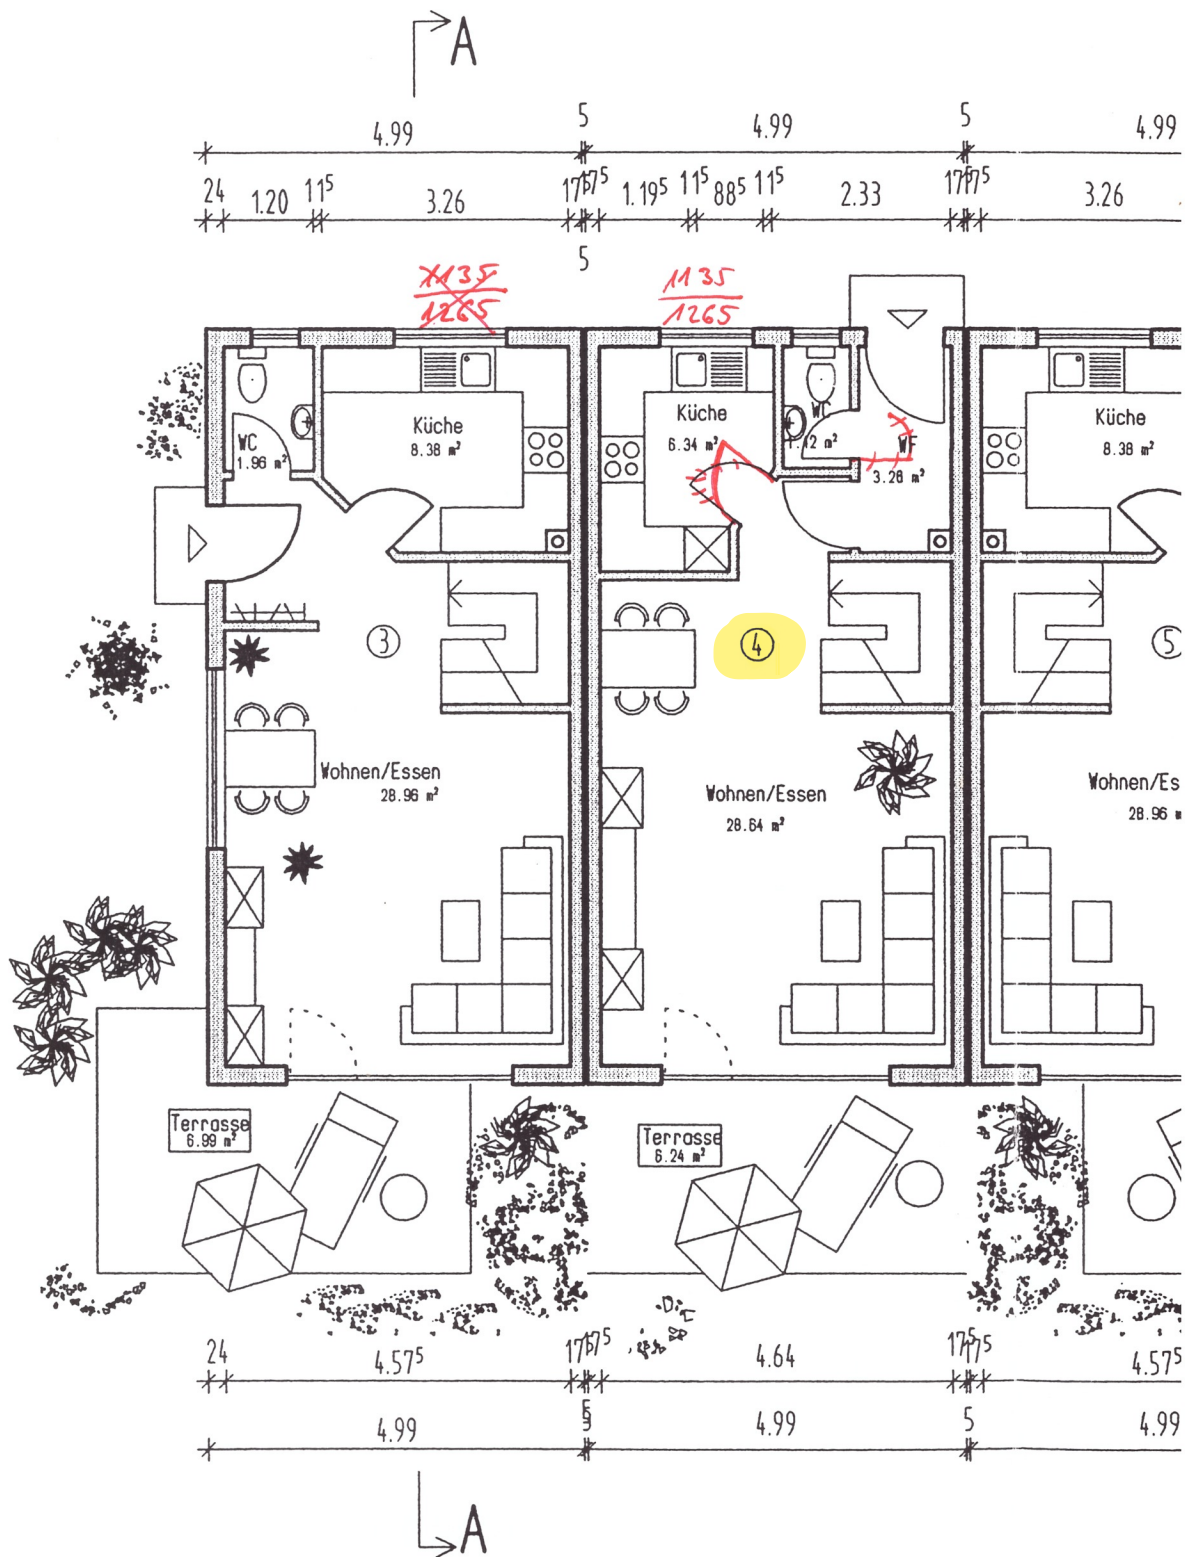


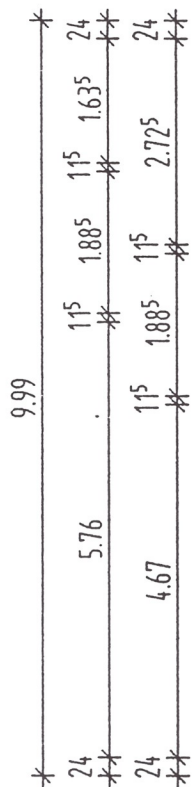

1.01 23⁵ 57⁵ 1.13⁵ 1.03⁵ 63⁵ 36⁵ 1.01 23⁵ 87⁵
 2.26 5 1.26 76 2.26 5

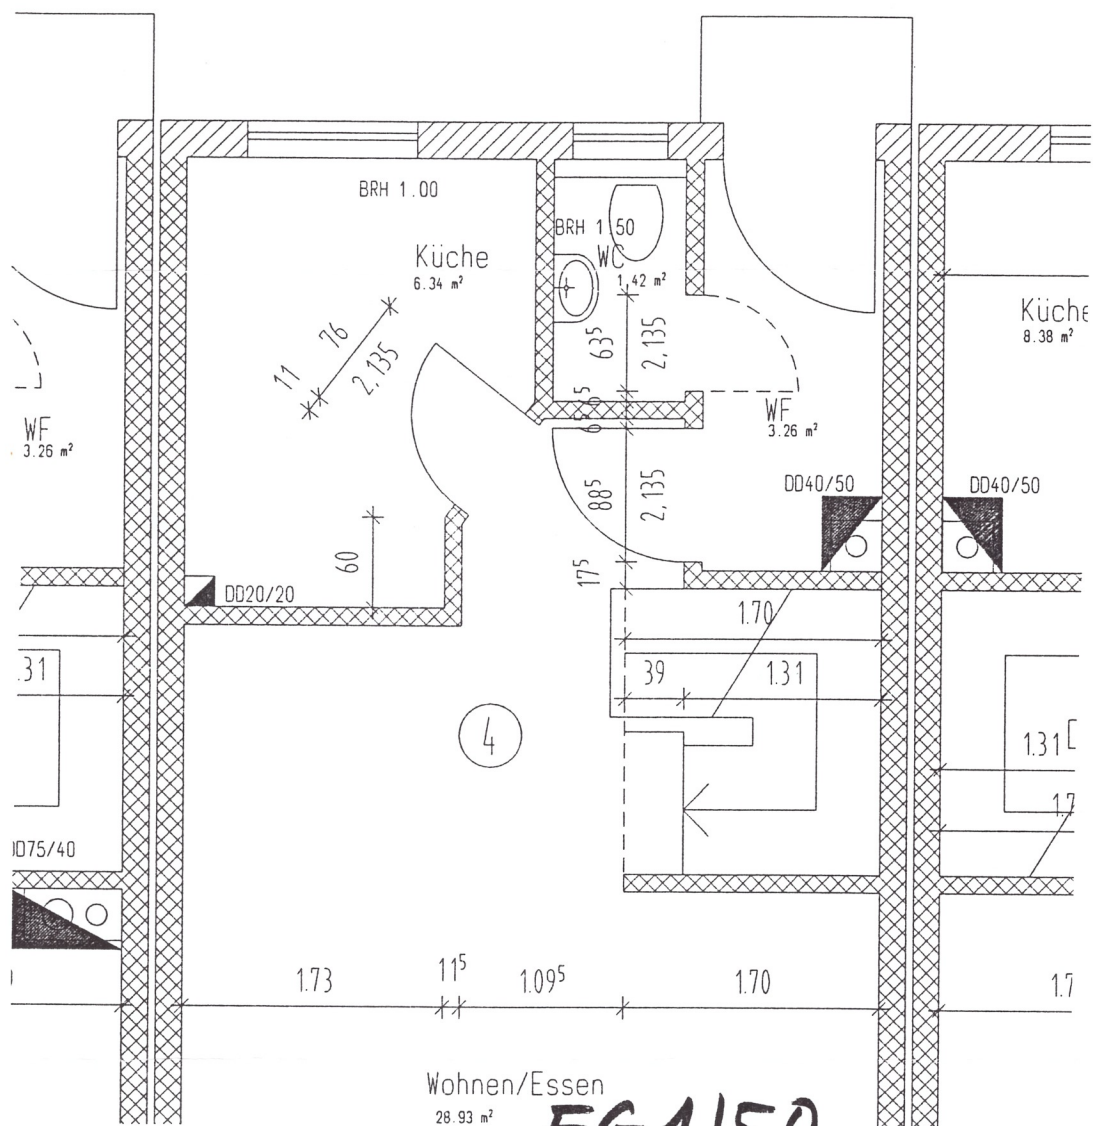

	9.5.2000 GEFERTIGT:	
BÜRO FREY ARCHITEKTEN Marktstr.31, 73033 Göppingen Tel. 07161/979546 Fax. 07161/979547	ANERKANNT KUNDE: FREIGABE HEF: ERHALTEN BAULEITUNG:	