


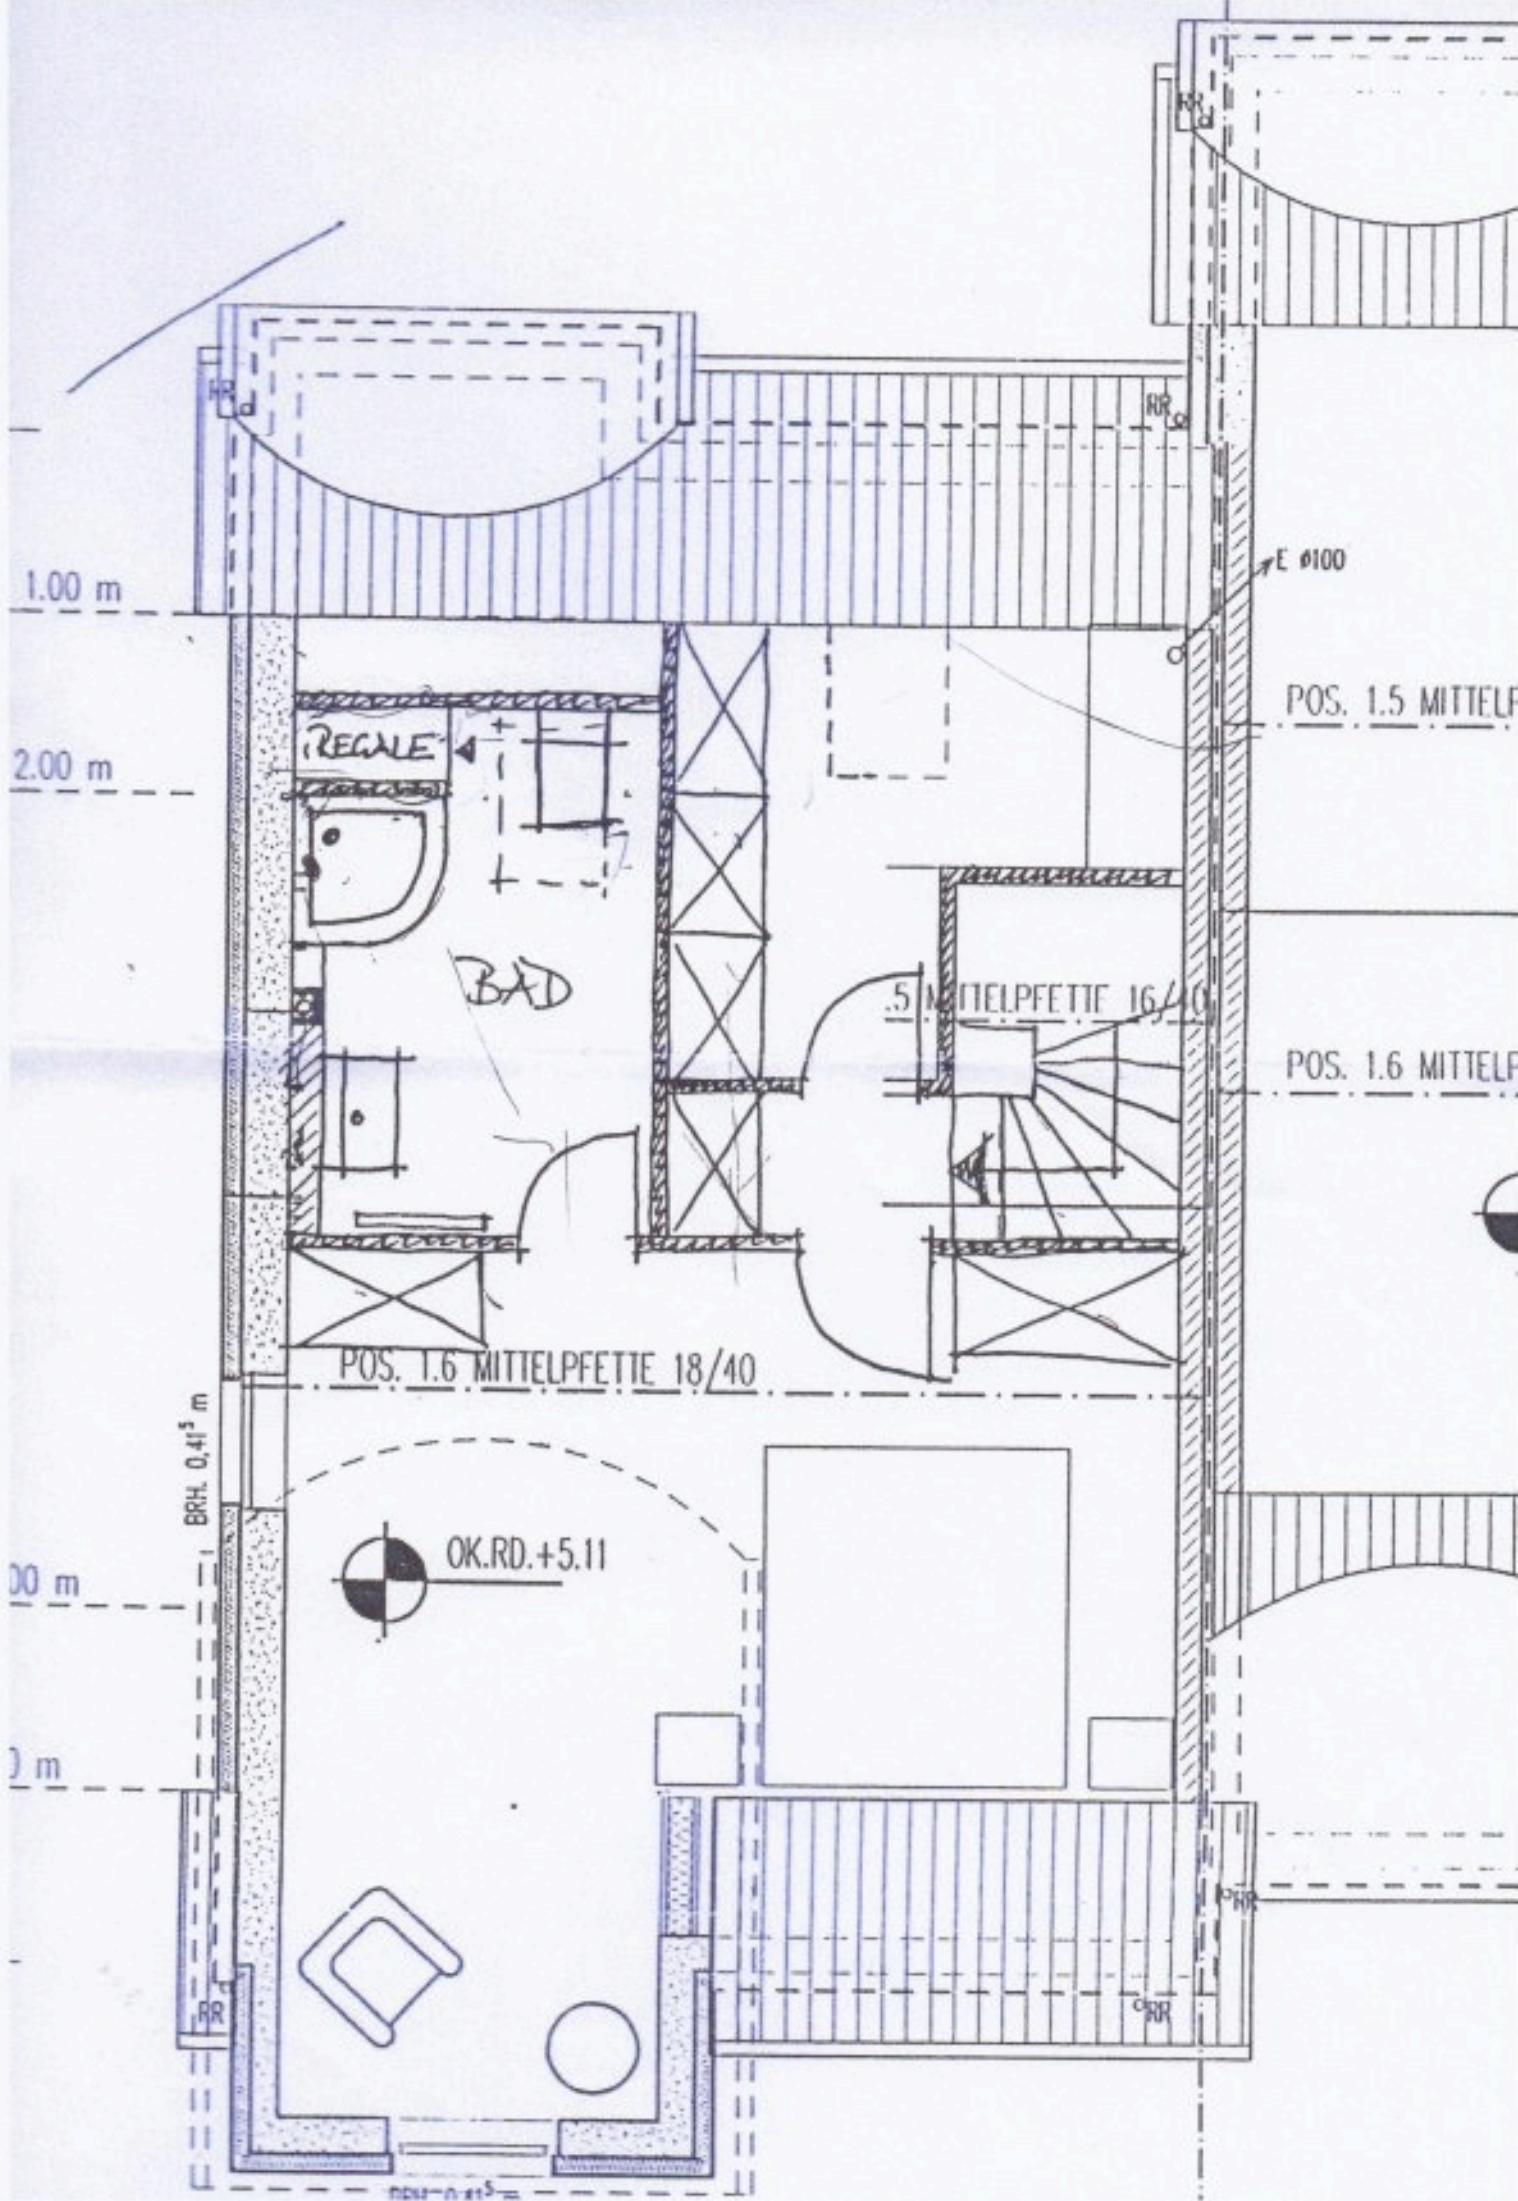

1.00 m

2.00 m

0.00 m

0.00 m

BRHL 0.41⁵ m

REGALE

BAD

POS. 1.6 MITTELPFETTE 18/40

POS. 1.5 MITTELPFETTE 16/40

POS. 1.5 MITTELPFETTE

POS. 1.6 MITTELPFETTE

E Ø100



OK.RD.+5.11



BRHL 0.41⁵ m