



GEBELANSICHT NORDOST

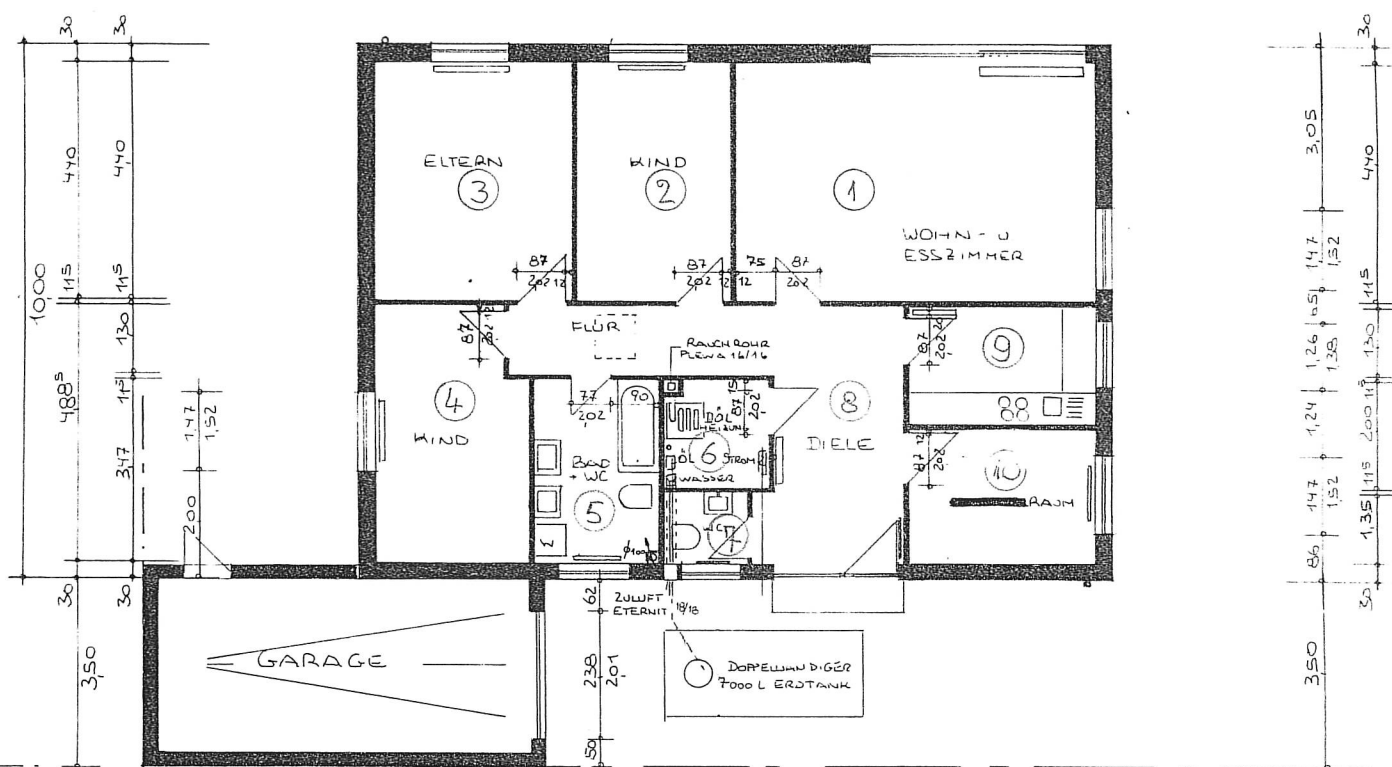




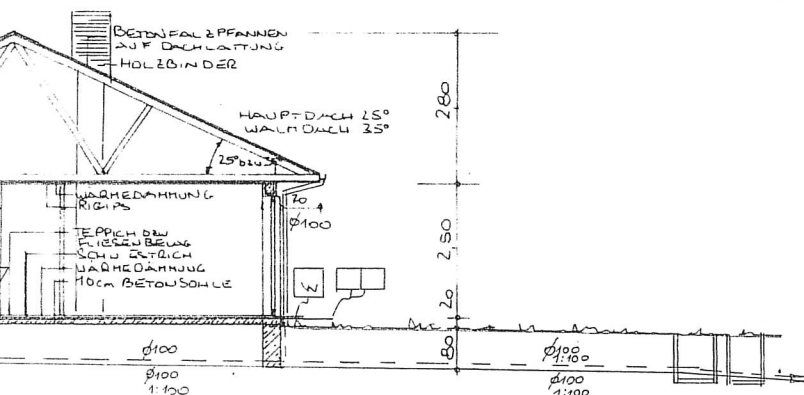

LÜBECK, DEN 16. 1. 78
MIT DER DARGESTELLTEN
BEBAUUNG BIN ICH
EINVERSTANDEN,
DER BAUHERR: _____
DER ERWERBER: _____

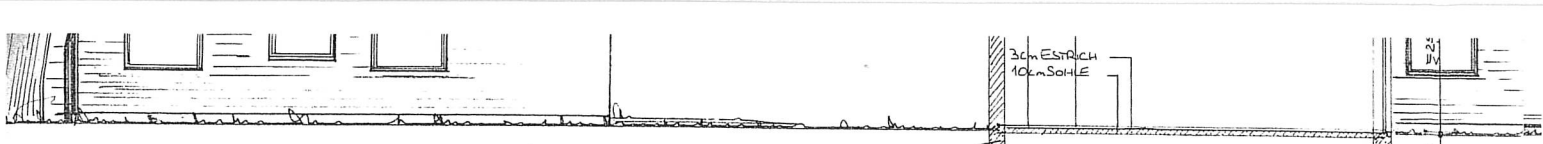

GIEBELANSICHT SÜDWEST

QUERSCHNITT GARAGE

