



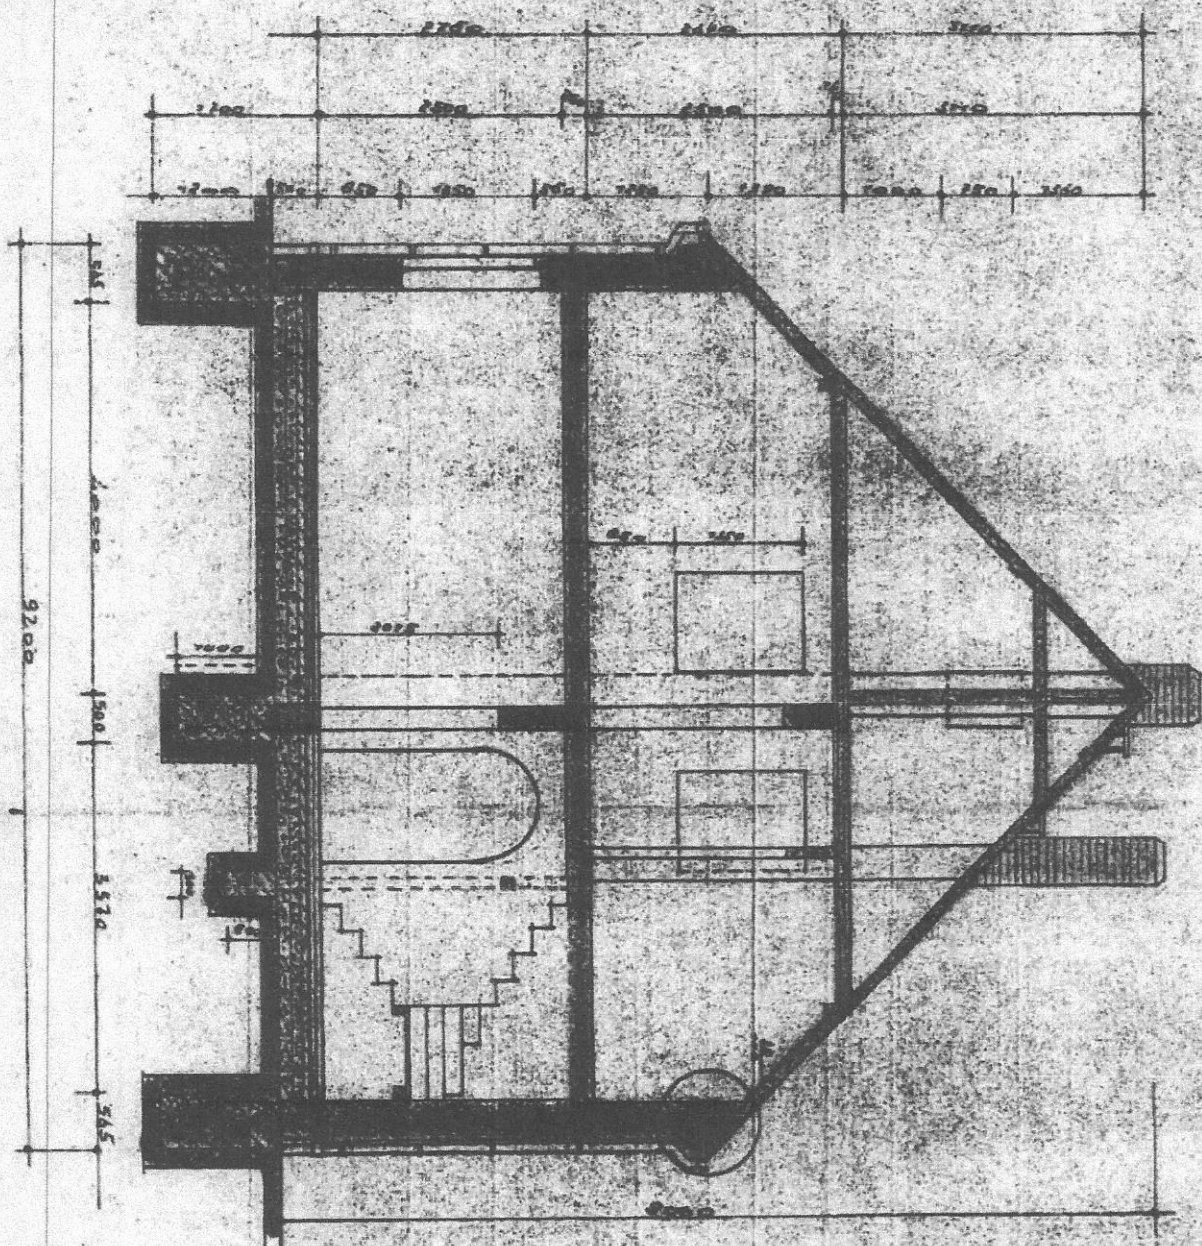


1 95251140017900_0003_0060000 009 08.09.2014 15:17


STRASSENANSICHT

Bl. 2 M. 1:100

ZEICHN.: *W. Müller*

Mars 87

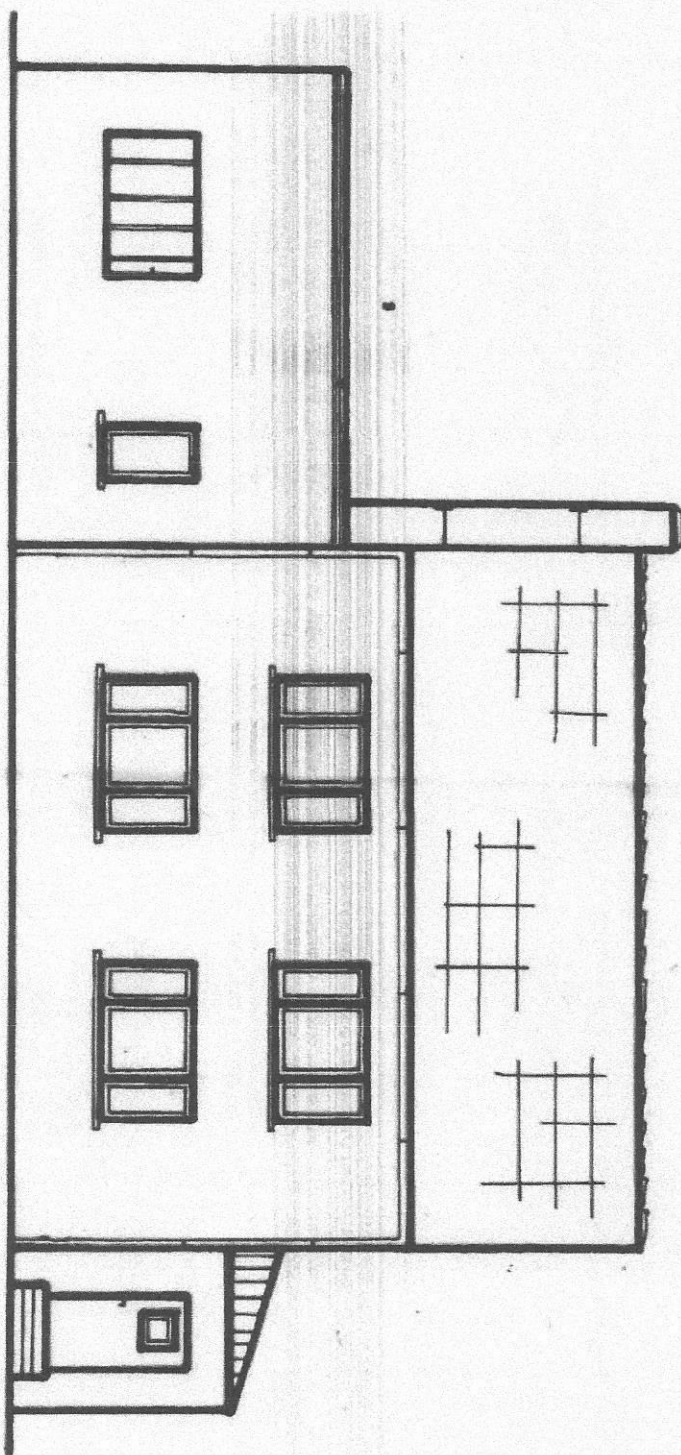


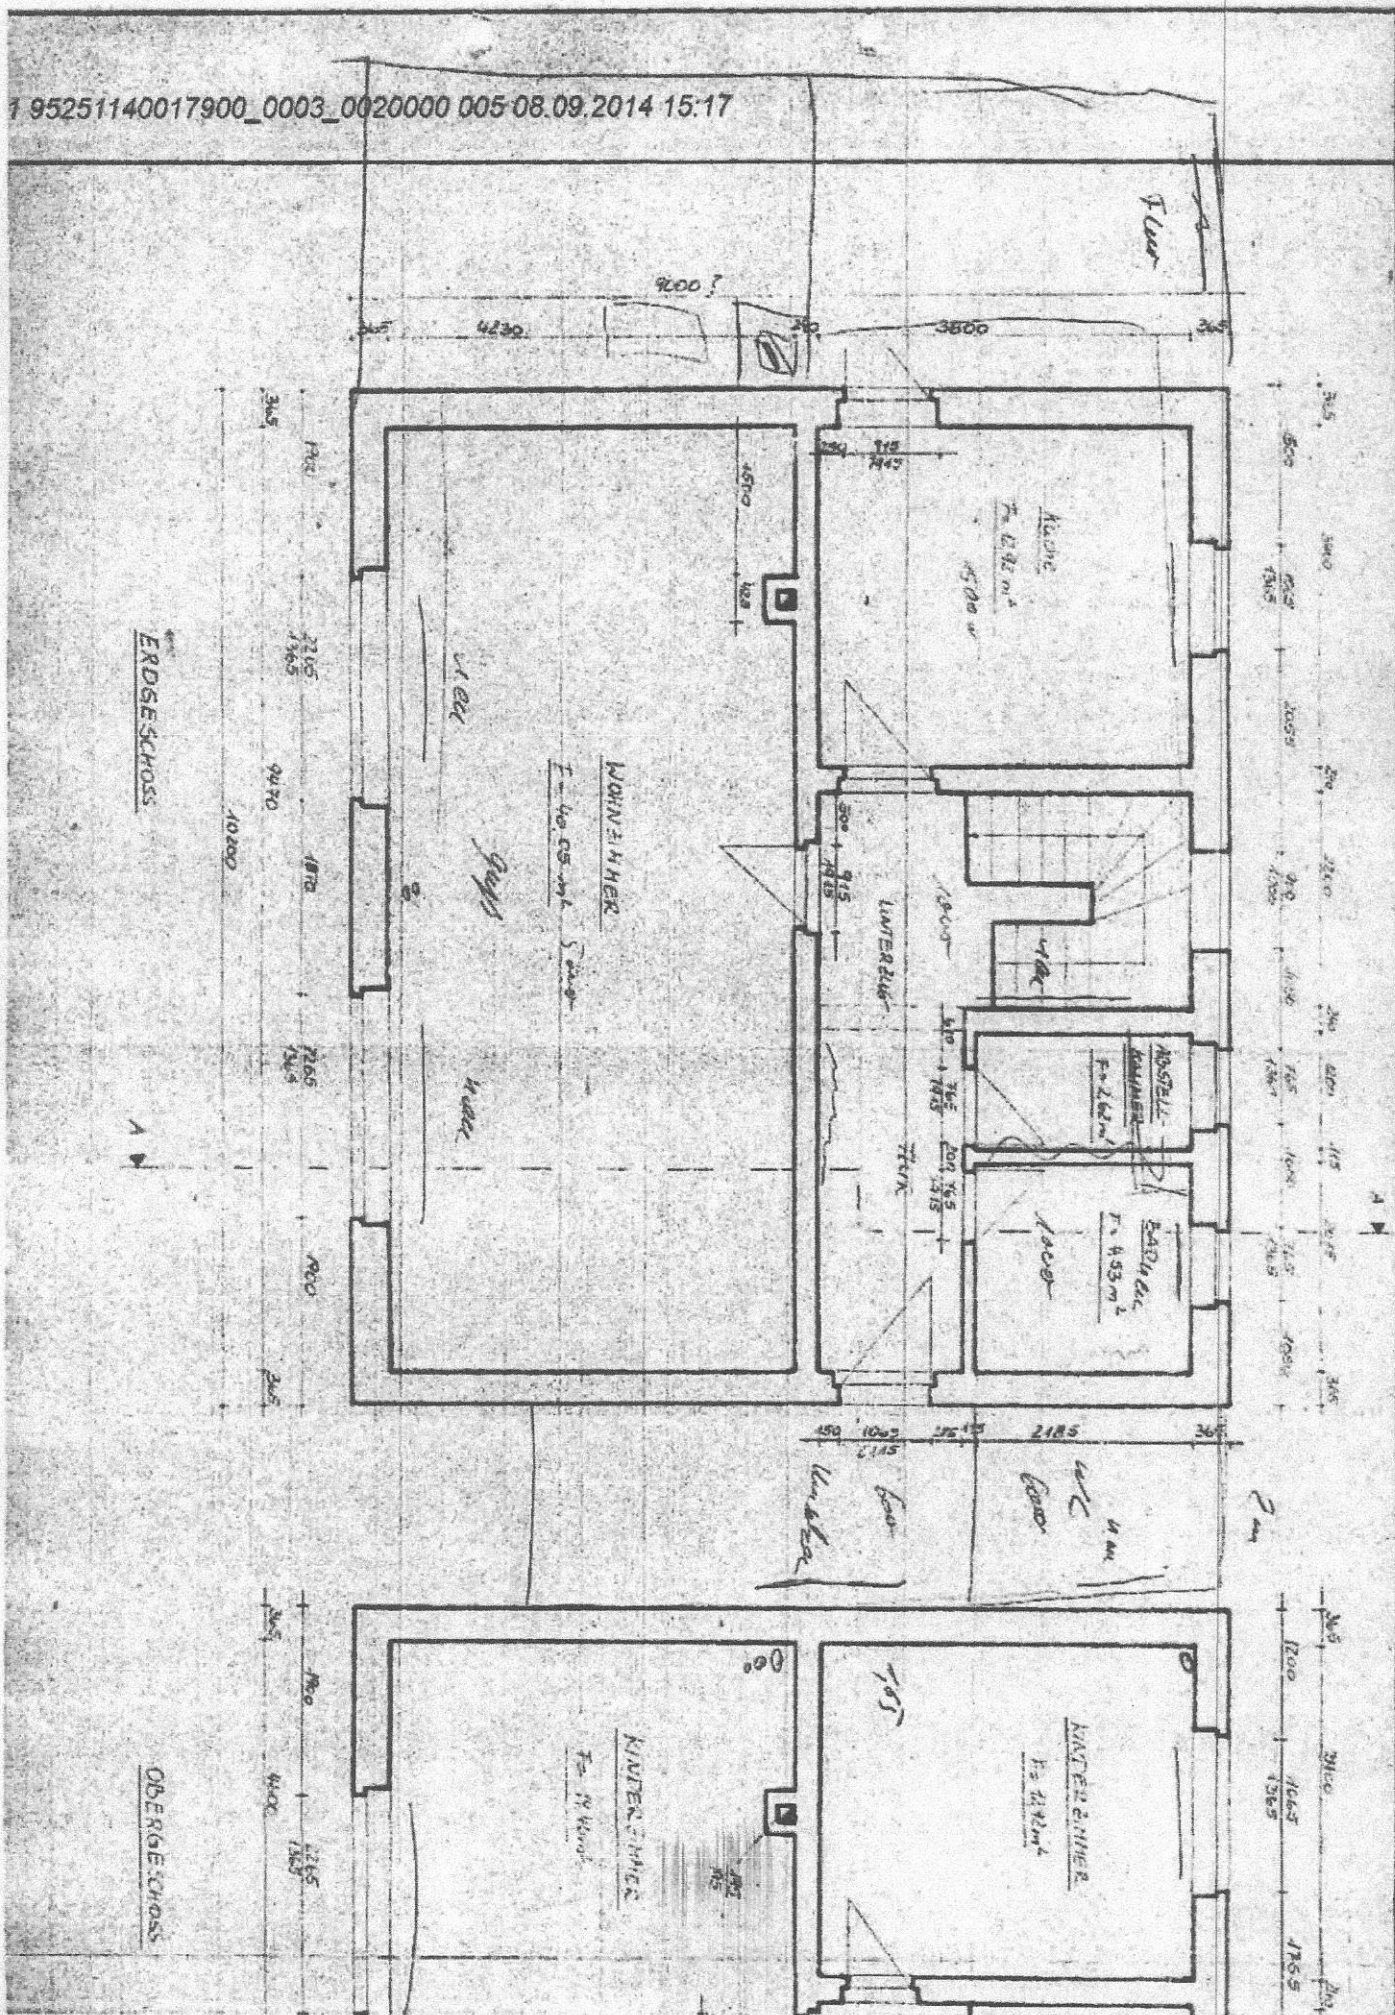



NACHBARSTÜCK 523

NACHBARSTÜCK 512

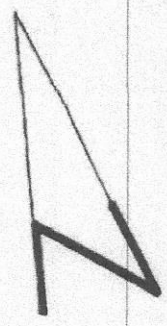

LAGETPLAN
Bl. 1 M. 1:200
ZEICHNUNG
OPF.-H. 7.11.14
TAB. 83

1 95251140017900_0003_0030000 006 08.09.2014 15:17

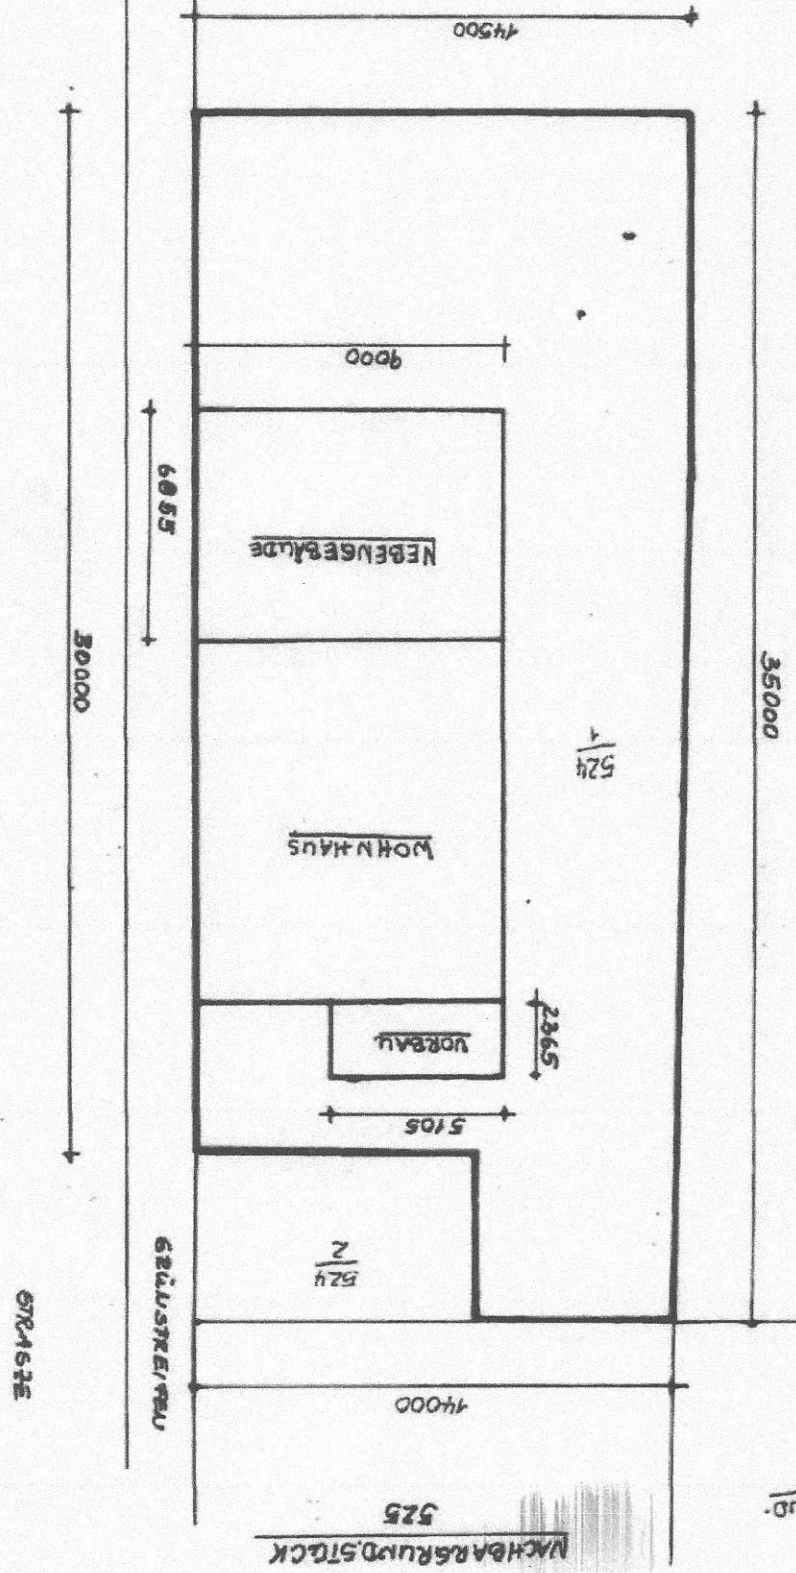

DETAIL Pun
H. 1:10

