

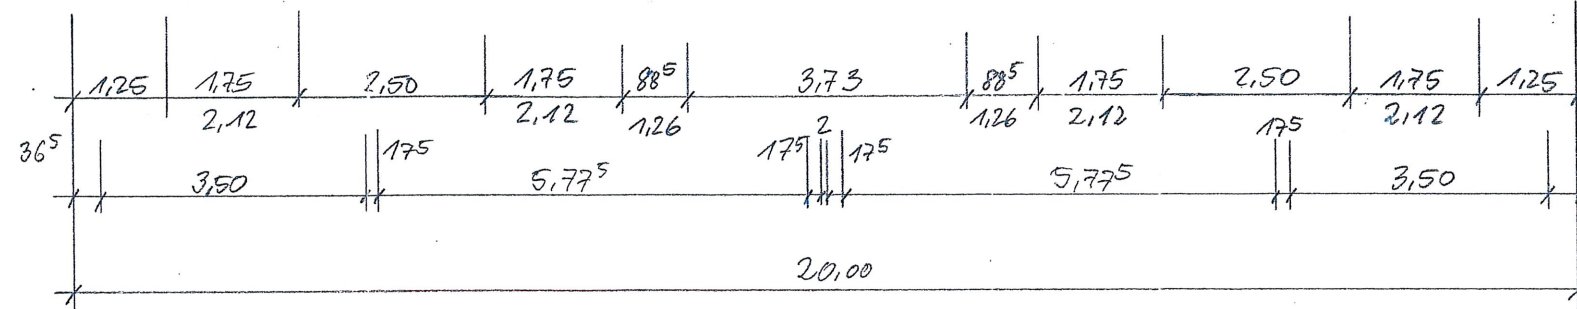
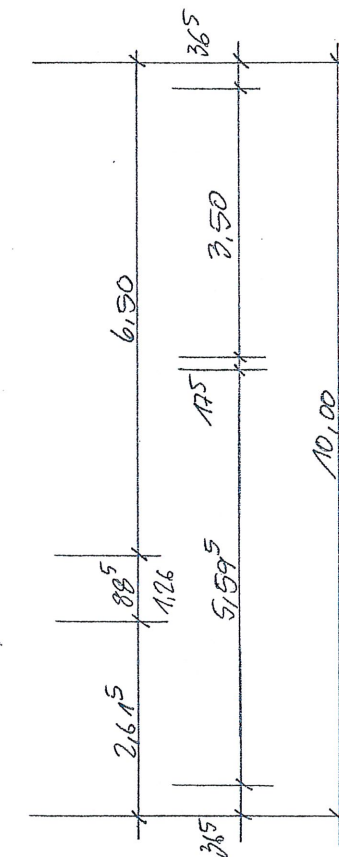


Hand-drawn diagram of a horizontal line with various points and labels. The top line has labels 36<sup>5</sup>, 2.00, 17<sup>5</sup>, 3.00, 17<sup>5</sup>, 4.10, 17<sup>5</sup>, 2, 17<sup>5</sup>, 4.10, 17<sup>5</sup>, 3.00, 17<sup>5</sup>, 2.00, 36<sup>5</sup>. The bottom line has labels 1.25, 88<sup>5</sup>, 1.26, 75, 1.00, 1.00, 2.00, 75, 75, 1.00, 1.23, 1.00, 75, 75, 2.00, 1.00, 1.00, 75, 88<sup>5</sup>, 1.25, 1.26, 2.12, 2.01, 2.01, 75. Vertical lines connect corresponding points on the two lines.

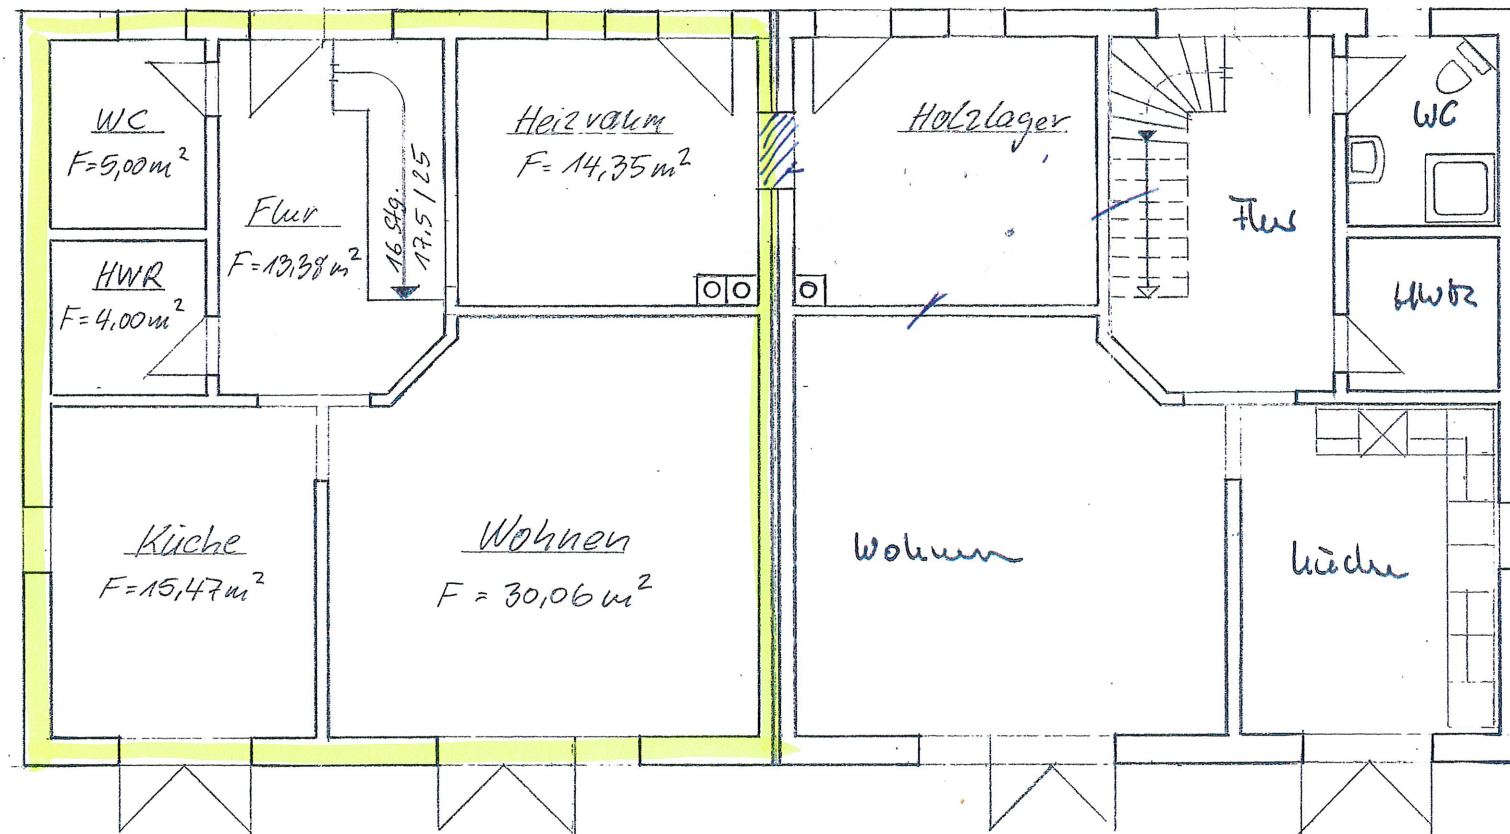

Gehört zum Bescheid  
zur Bauangelegen-  
vom 12.7.11  
AZ: 127-11-05  
Landkreis Oder/Spree  
- Der Landrat -  
Bauordnungsamt  
Beeskow, den 12.7.11  
Im Auftrag  
Amei

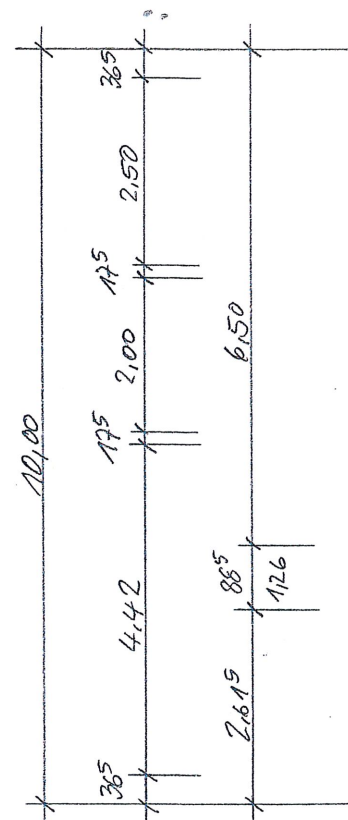

|       |          |       |      |          |          |                                                                                       |                                |
|-------|----------|-------|------|----------|----------|---------------------------------------------------------------------------------------|--------------------------------|
|       |          |       |      |          |          | Maßstab                                                                               | 1:100                          |
|       |          |       |      |          |          |                                                                                       |                                |
|       |          |       |      | 2010     | Datum    | Name                                                                                  | Thomas Nitschke                |
|       |          |       |      | Bearb.   | Oktoberv | Brosch                                                                                | Neuzeller Str. 1, 15898 Lowitz |
|       |          |       |      | Gepr.    |          |                                                                                       | Neubau Zweifamilienwohnhaus    |
|       |          |       |      | Norm     |          |                                                                                       |                                |
|       |          |       |      |          |          |                                                                                       |                                |
|       |          |       |      |          |          |                                                                                       |                                |
|       |          |       |      | Bauherr: |          |  | Grunderip Erdgeschoß           |
| Zust. | Änderung | Datum | Name |          |          |                                                                                       | Blatt                          |
|       |          |       |      |          |          |                                                                                       | Bl                             |